
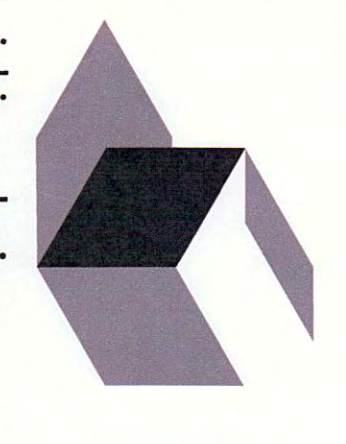
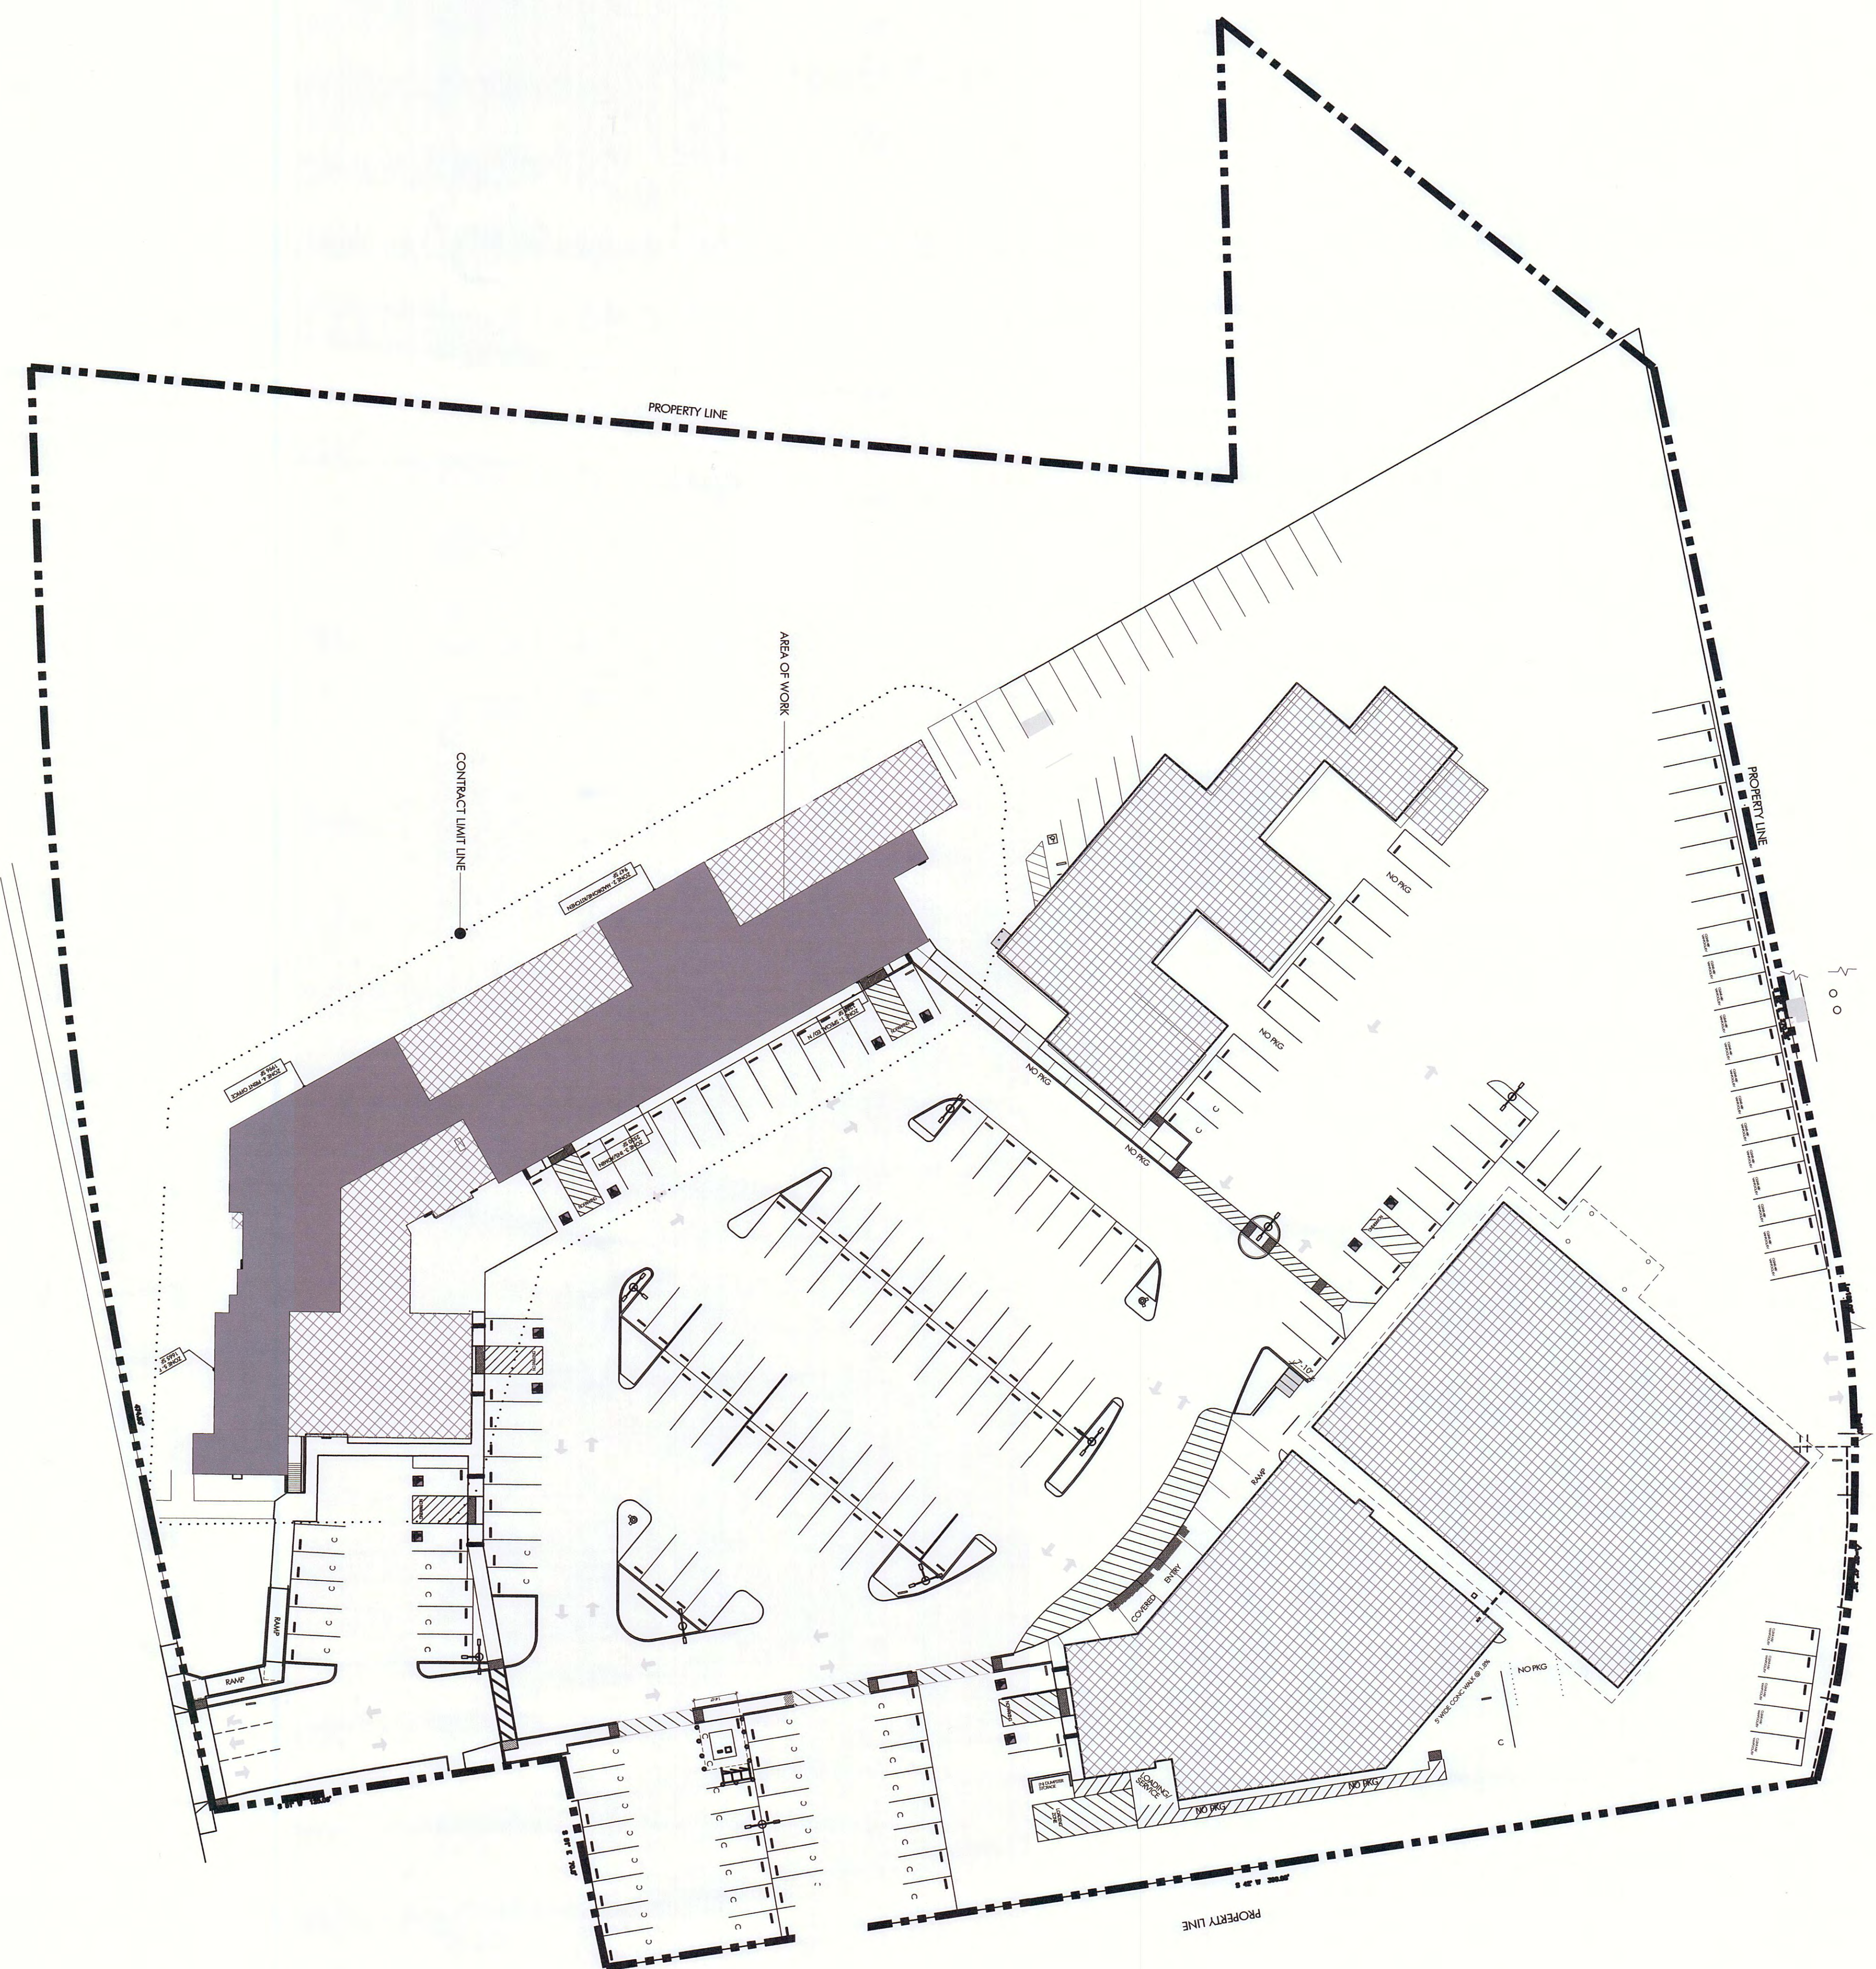


SHEET NOTES

- THESE NOTES ARE FOR THIS SHEET ONLY
1. SITE PLANS SHOW WORK TO BE COMPLETED ON SITE
 2. SITE PLAN GRADES, ELEVATIONS, AND LOCATION OF BUILDINGS AND FEATURES ARE FROM DATA AVAILABLE THROUGH THE OWNER. NOTIFY ARCHITECT OF DISCREPANCIES.
 3. NOTIFY ARCHITECT OF DISCREPANCIES.
 4. THE CONTRACTOR IS RESPONSIBLE FOR ALL ACTIVITIES WITHIN THE CONTRACT LIMIT LINE.

LEGEND

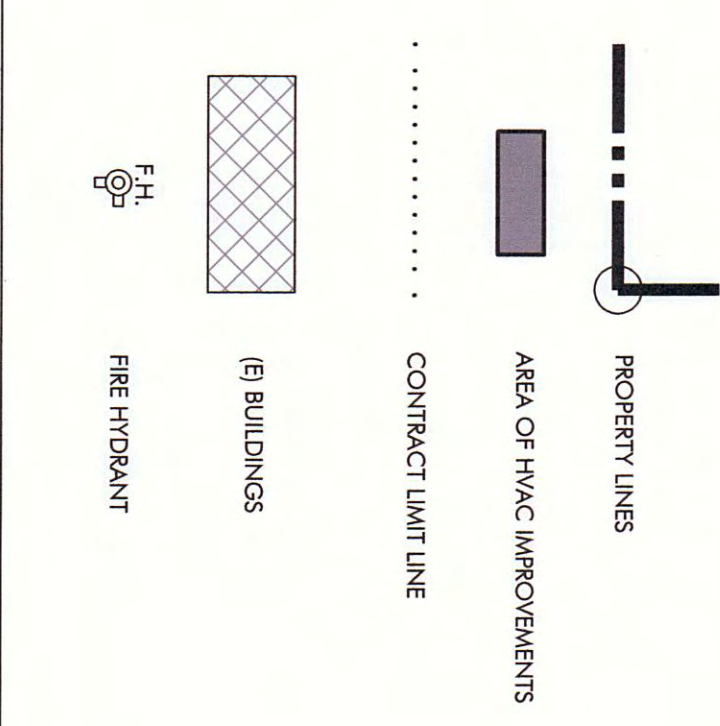

Siskiyousisgroup
 Guy Fryer, Architect
 3103 BRUCE STREET
 EUREKA, CALIFORNIA 94907
 TELEPHONE (530) 842-1683
 FAX (530) 842-1908




ARCHITECT'S STAMP

CONSULTANT'S STAMP





**ADMINISTRATION BUILDING
 FURNACE PROJECT**
 HUMBOLDT COUNTY OFFICE OF EDUCATION
 901 MYRTLE AVE.
 EUREKA CALIFORNIA, 95501

ALTERNATE APPROVAL
SITE PLAN

DATE _____ ISSUE _____ REV. _____
 DRAWN BY: SDG CHECKED BY: GJF
A1.01
 1 OF SHEETS

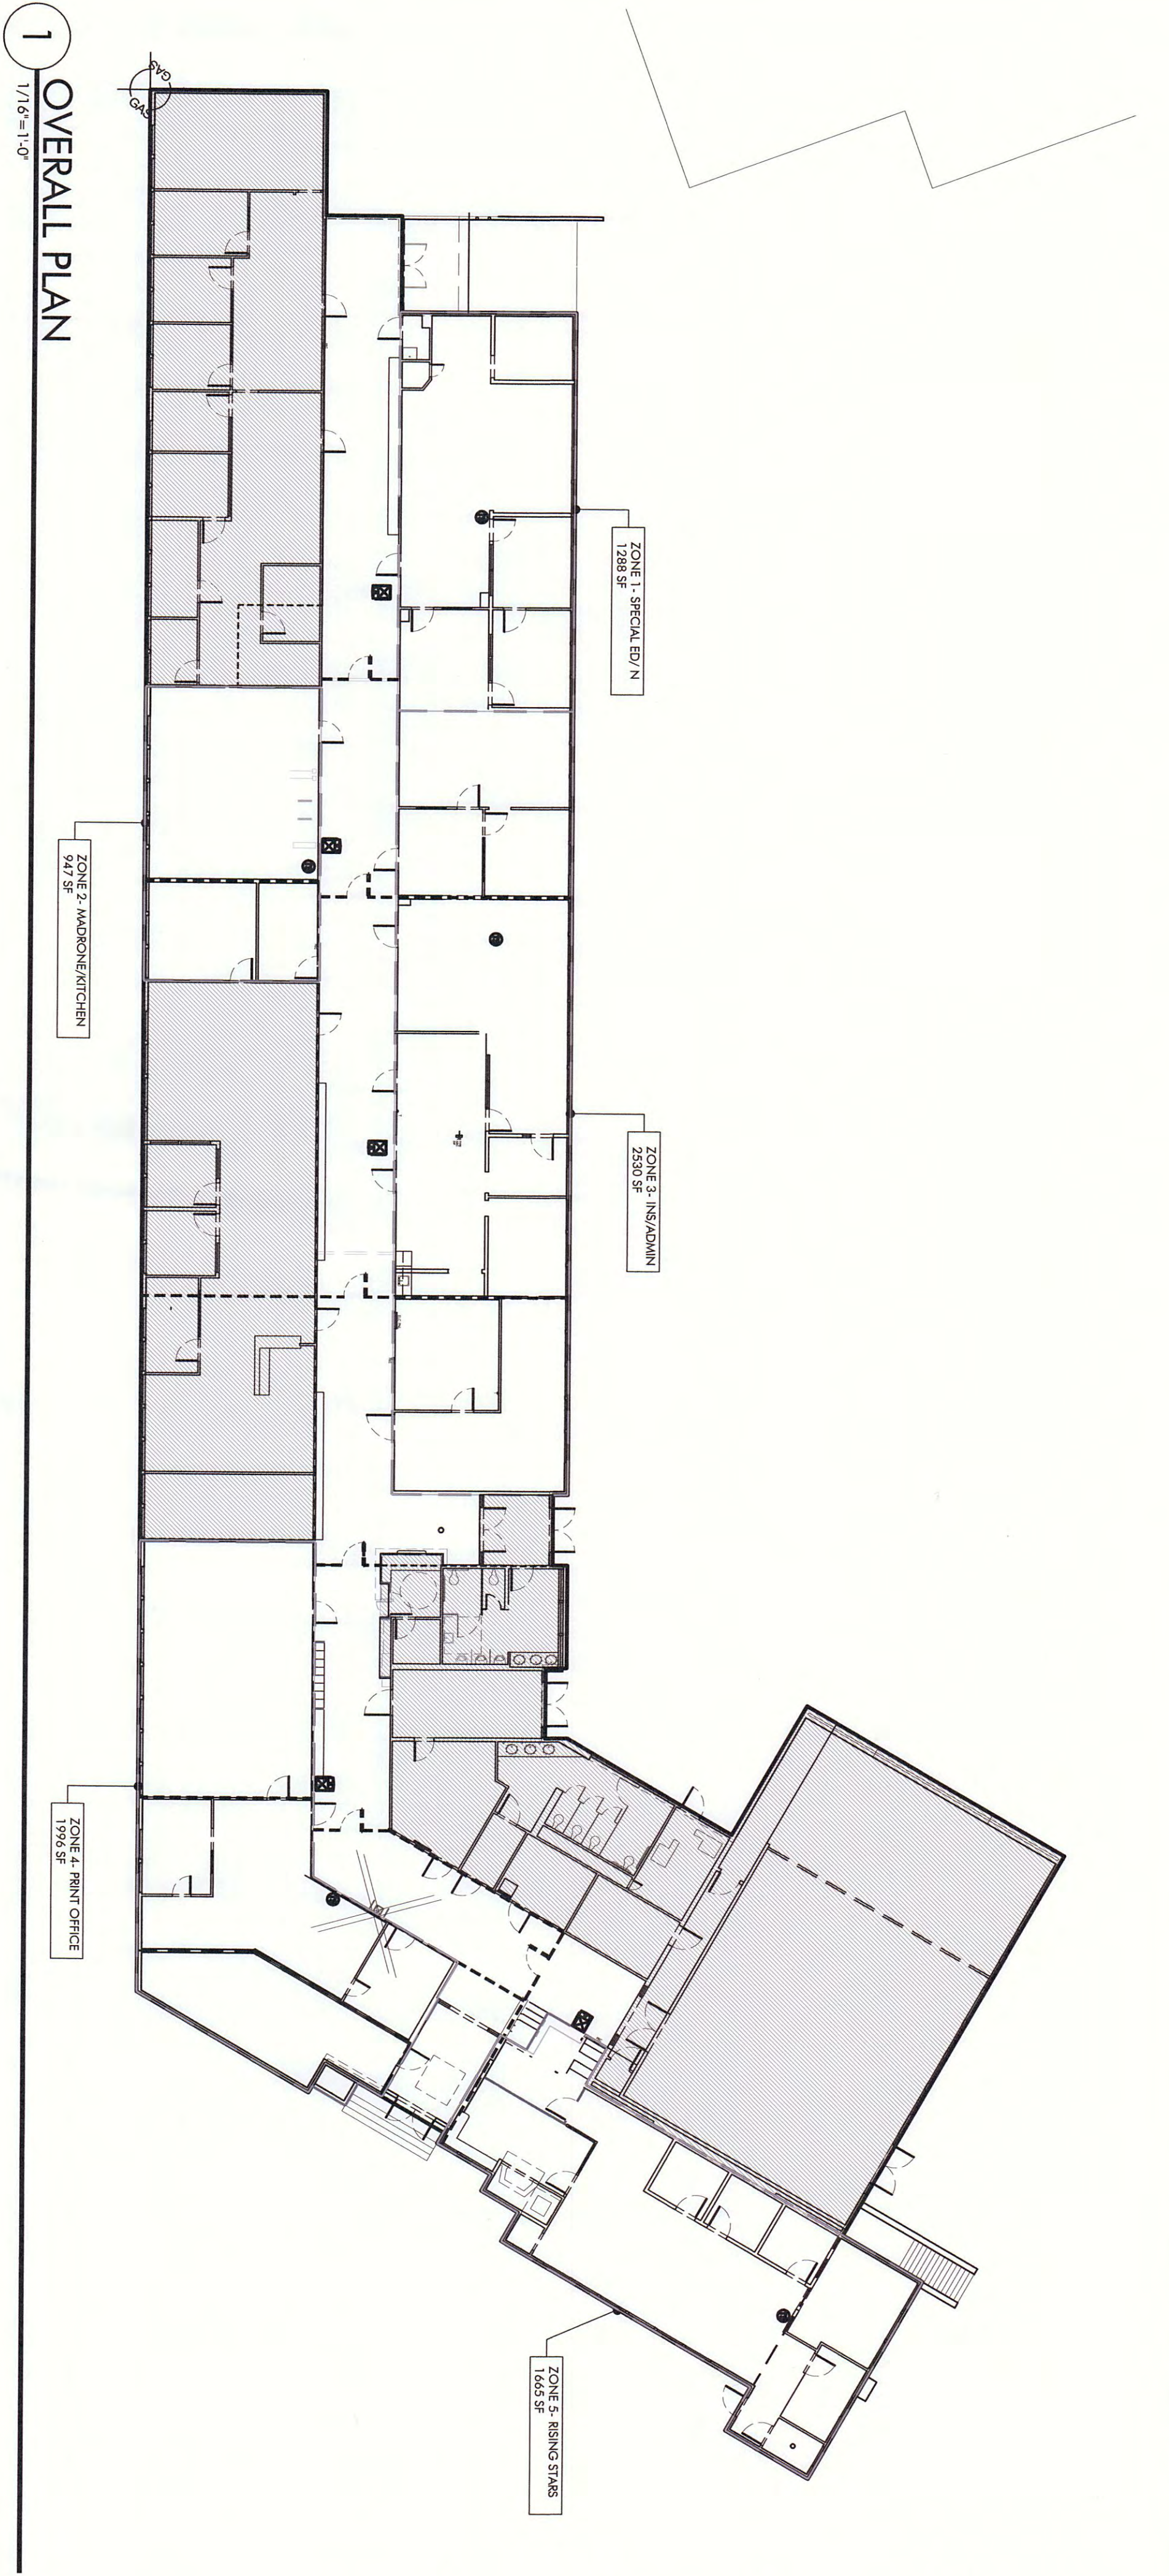

1 OVERALL PLAN
1/18/14

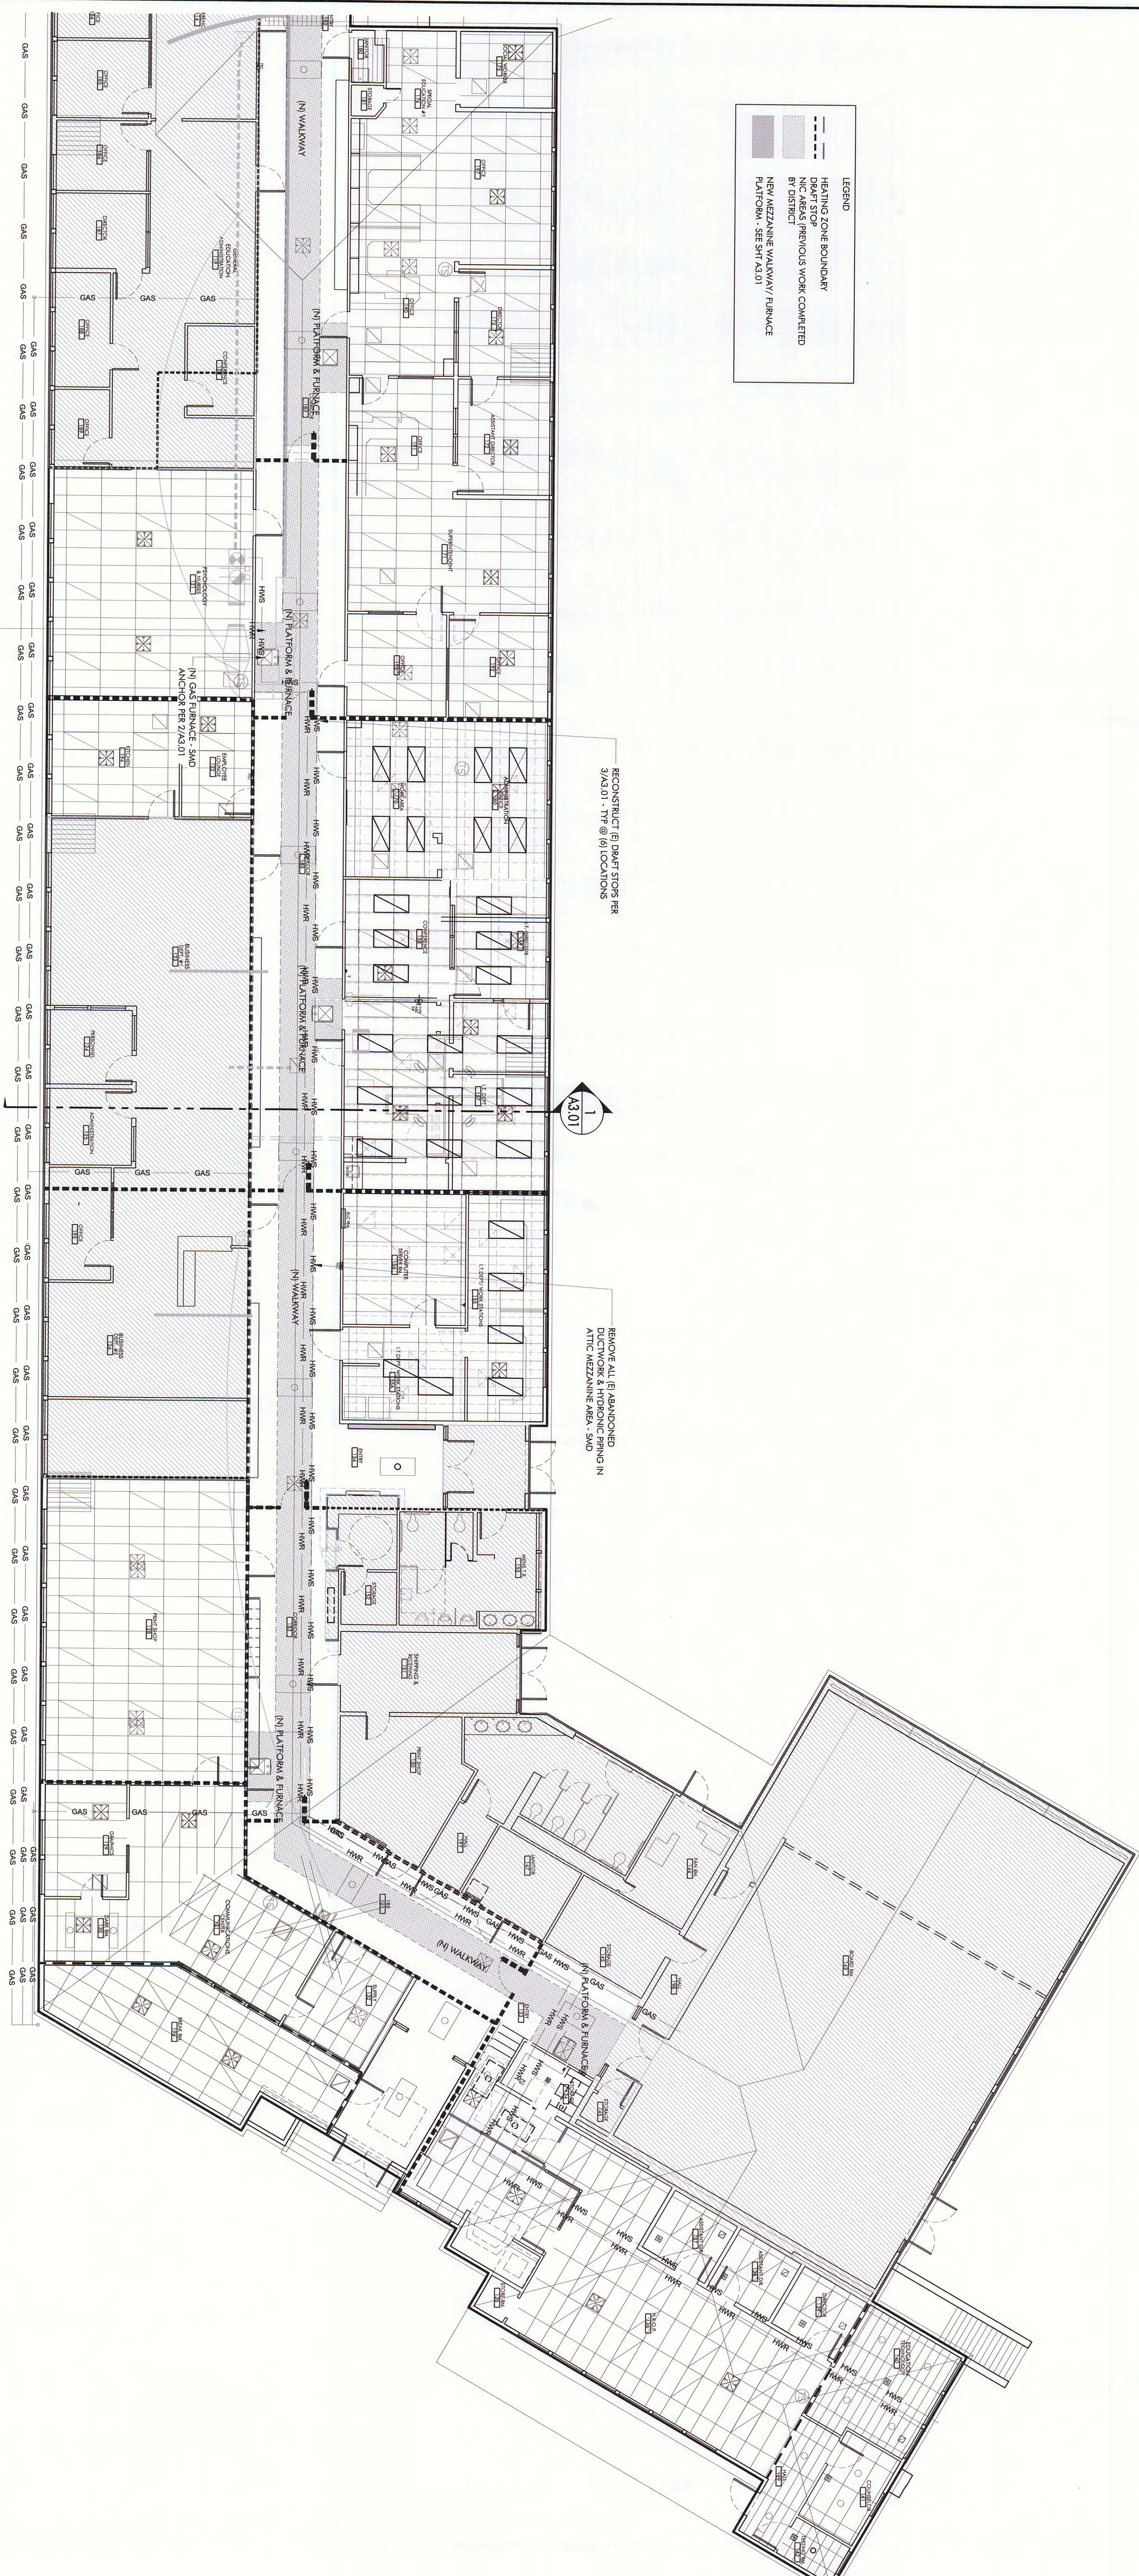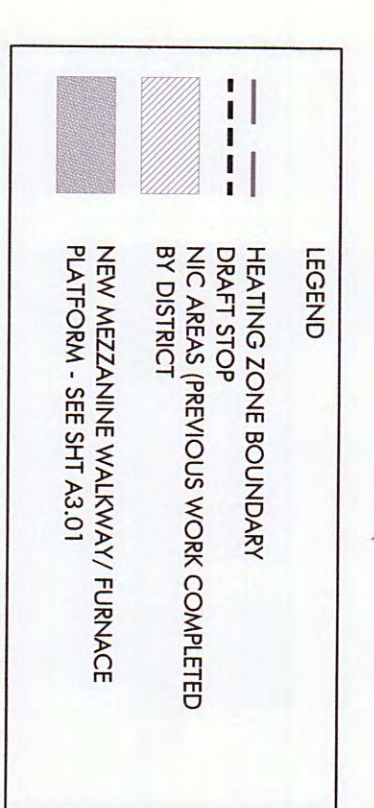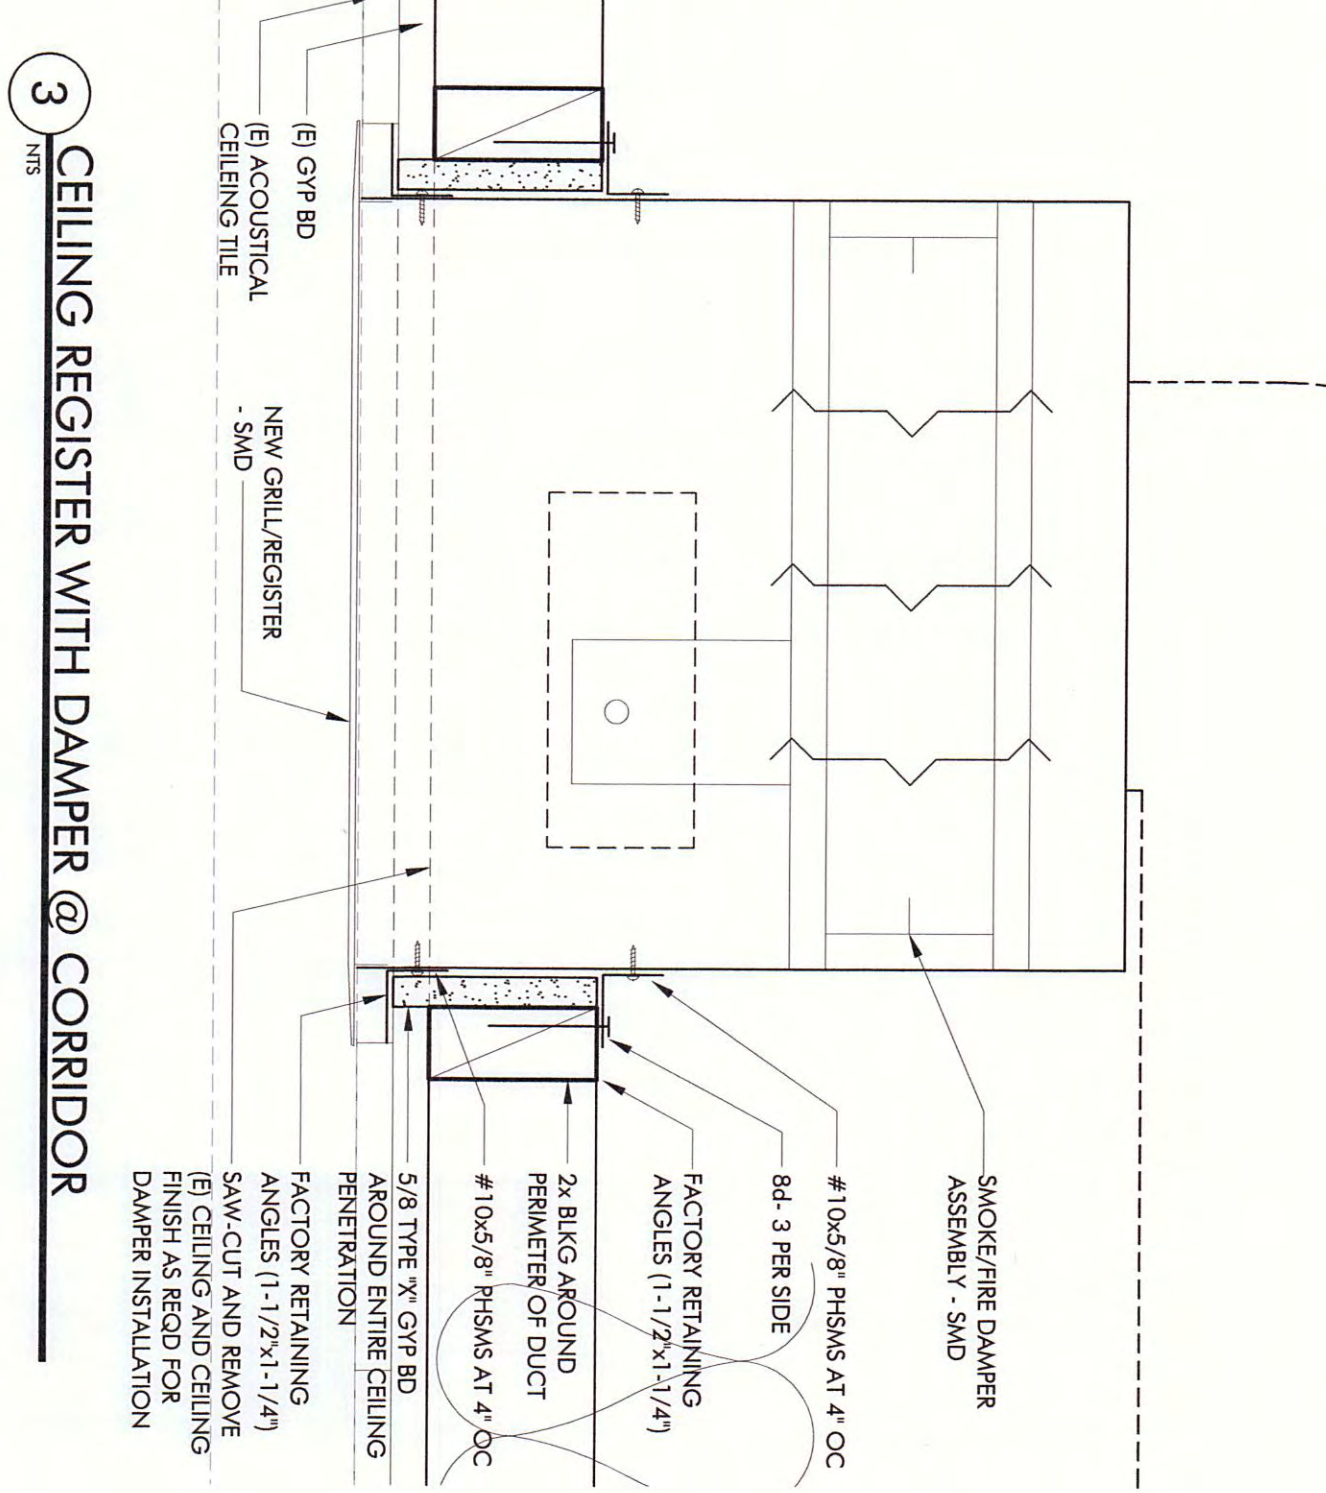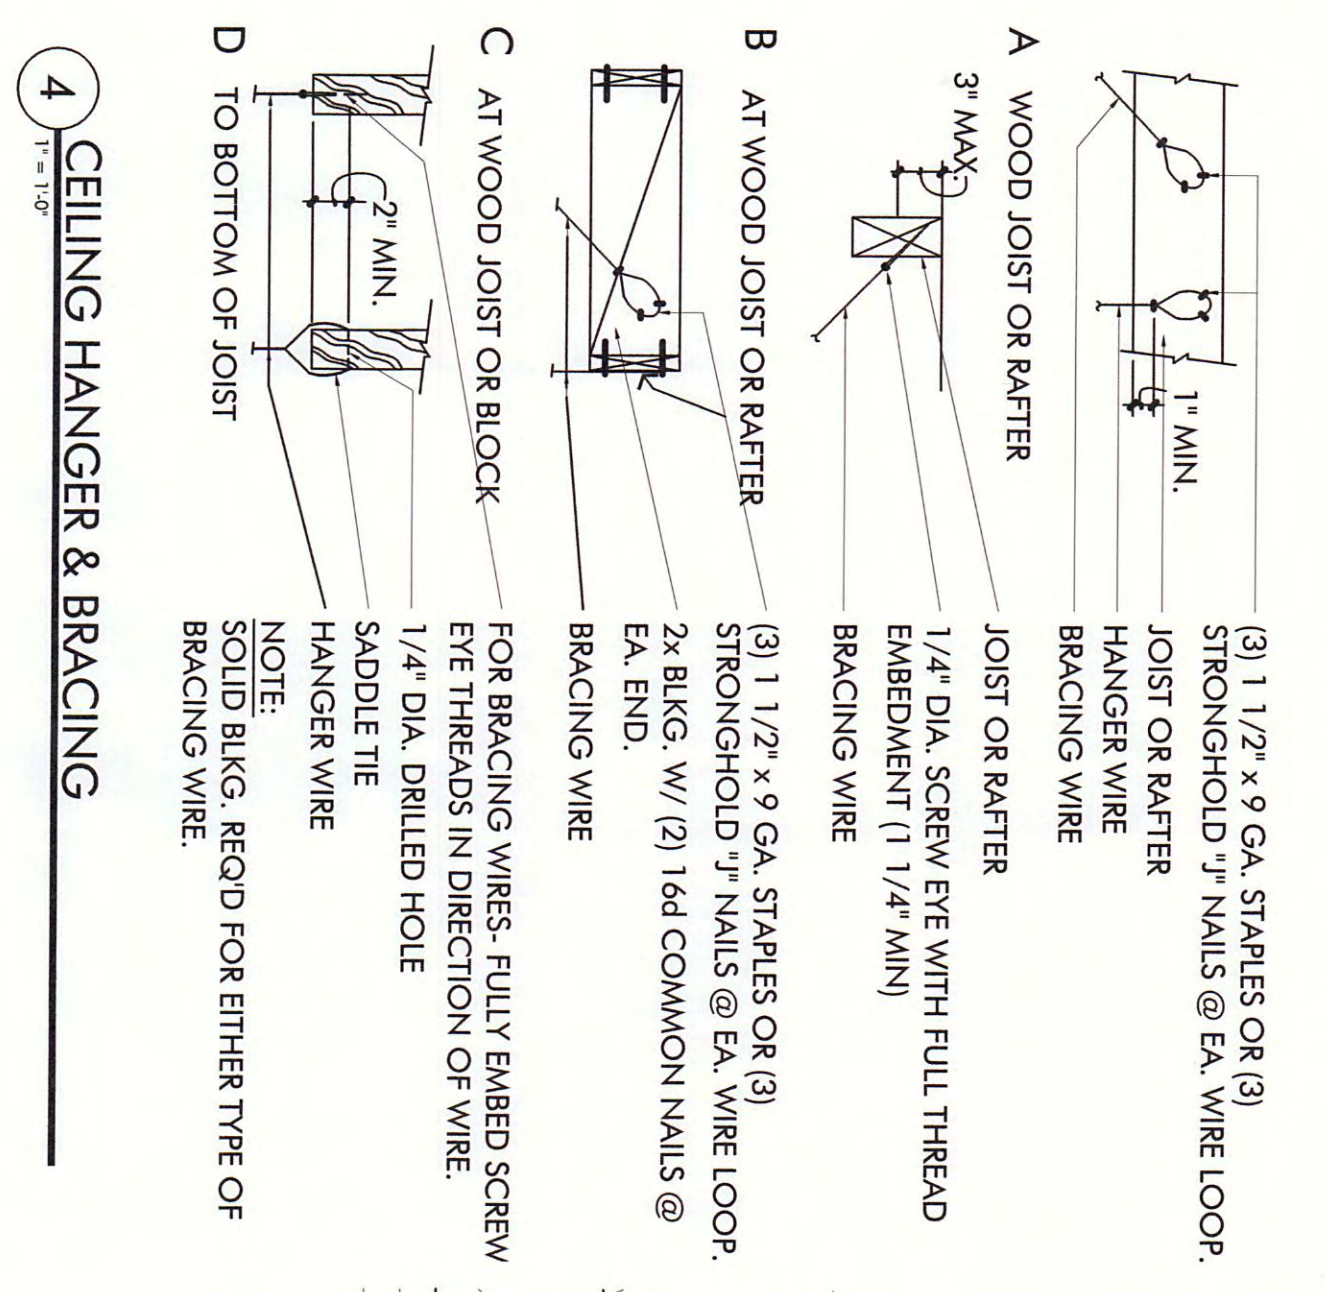

2 MEZZANINE & CEILING PLAN
1/18/14



DATE	ISSUE	REV.