

ADDENDUM TO RFQ/RFP

Fortuna Union High School District

Proposition 39

HVAC, Fenestration and Appliance Efficiency Projects

Addendum #1

November 9, 2018

To All Prospective Bidders:

The Fortuna Union High School District (District) herewith issues Addendum No. 1 to the above-referenced solicitation. This Addendum shall be made part of the Contract Documents and the bidder shall acknowledge receipt thereof in their Proposals. Except as specifically modified by this document, all other terms and conditions remain in full force and effect.

1. Enclosed is the sign-in sheet from the Pre-Proposal walk through 11/7/18.
2. There will be another walk-through for subcontractors only (i.e., C-20 and C-38 specialty contractors) on-site next Tuesday 11/13/18 at 3:30 p.m. Meet at the district office.
3. We have plans received from the DSA. Please go to the Humboldt Builders Exchange or our Bid Opportunities web page to download them as they are large PDF files.
4. Attached are the building maps distributed at the mandatory walk-through 11/7/18.
5. Additional proposal items, e.g., forced air furnace replacements, will be added to the Scope of Work after the Tuesday Nov 13 bid walk for subcontractors.



SIGN-IN SHEET FOR MANDATORY PRE-PROPOSAL CONFERENCE


PROJECT: FUHSD Prop 39 RFQ/RFP for Energy Efficiency Measures
DATE: November 7, 2018 **Time Started: 2:30 pm**
MEETING LOCATION: Fortuna High School – District Office, Fortuna, CA

PROPOSER NAME (For contractors, must be same as on contractor license)	CONTRACTOR LICENSE NUMBER	ATTENDEE NAME (Please Print)	PHONE NUMBER	EMAIL ADDRESS (Bidder's Contact Person for this project)
FRANK'S HEATING + REF.	881176	STEVE BORGES	707-464-9529	steve@franks-1.com
WAHLUND CONST	678 993	BOB CRITENSEN	707 268-0650	KEN@WAHLCON.COM
Frank's Heating + Ref.	881176	Frank Ormonde	707-464-9529	frank@franks-1.com
" " "		Chuck Harris	707 499-5026	CADH1@ suddenlink.net
Shayne Monroe		Beacom	707-725-2150	
—				
TRAVIS HOUSEWORK	FUSD	TRAVIS HOUSEWORK	707-672-2204	
PAUL OWEN/RCEA		SAME	707 269-1700	power@redwoodenergy.org
Maunne Bithell	RCEA	_____		


FORTUNA HIGH SCHOOL

379 12TH STREET
FORTUNA, CA
PHONE: 707-725-4461

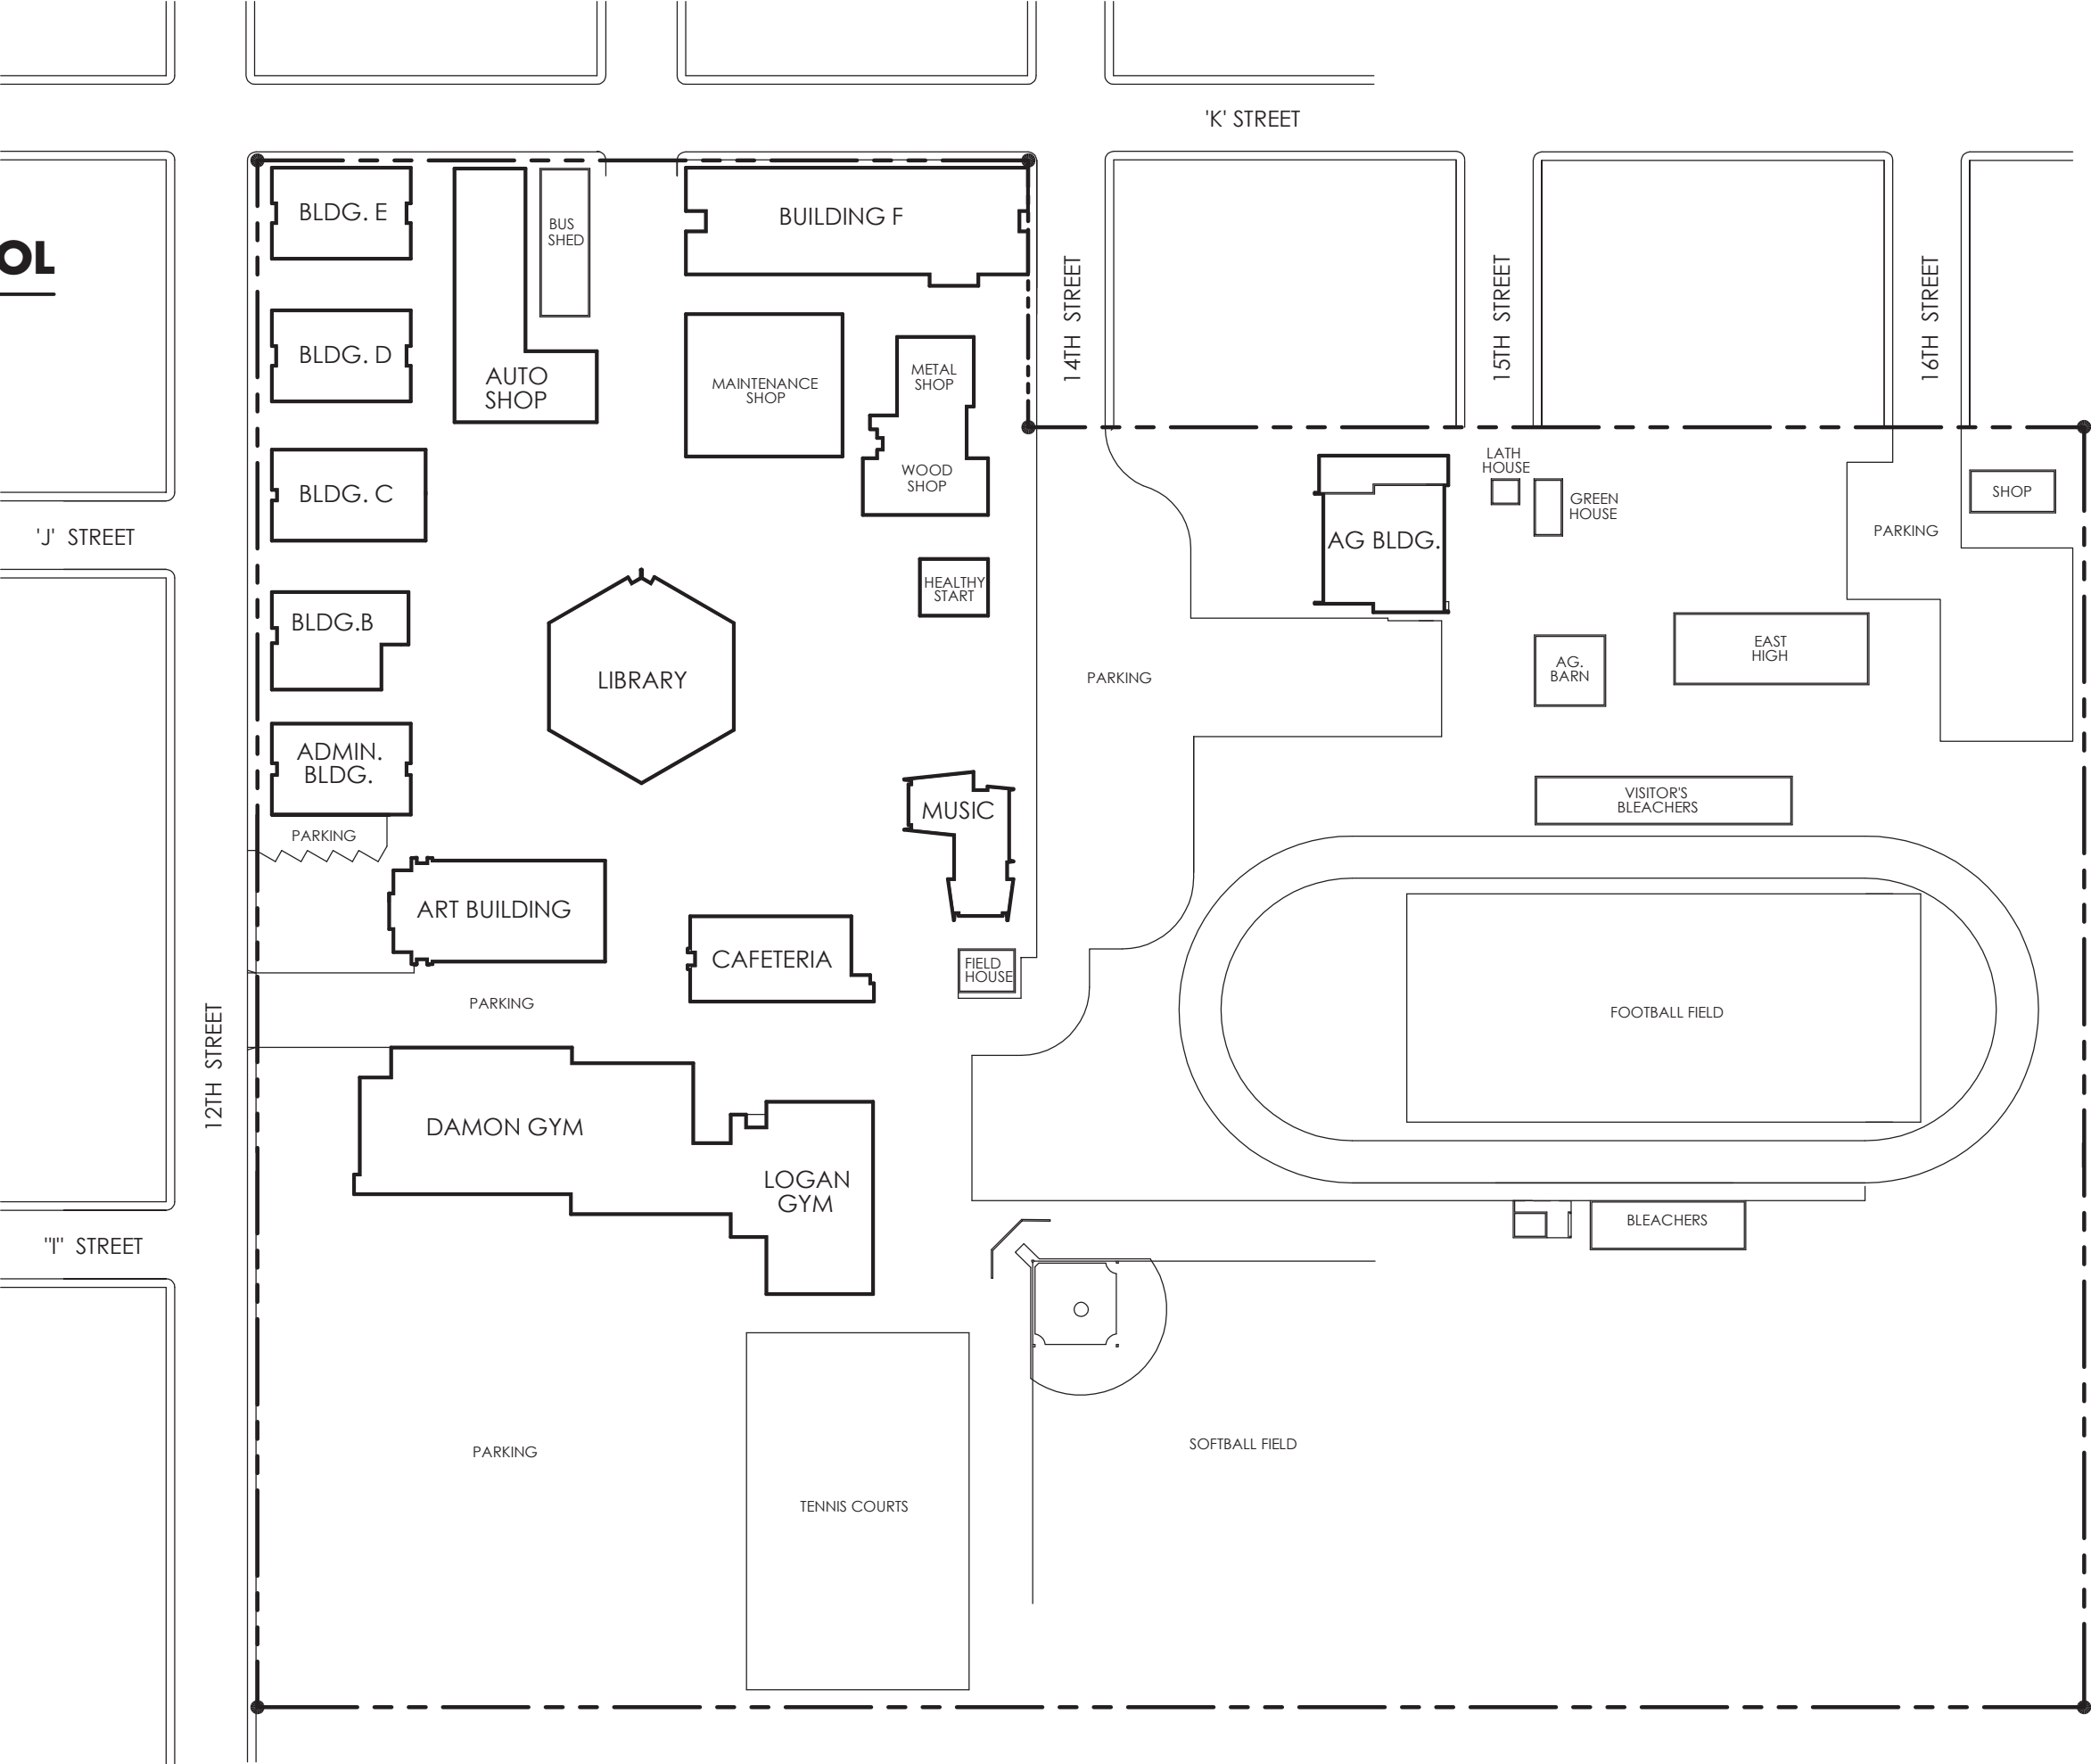
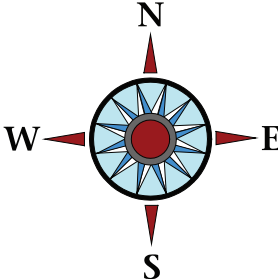


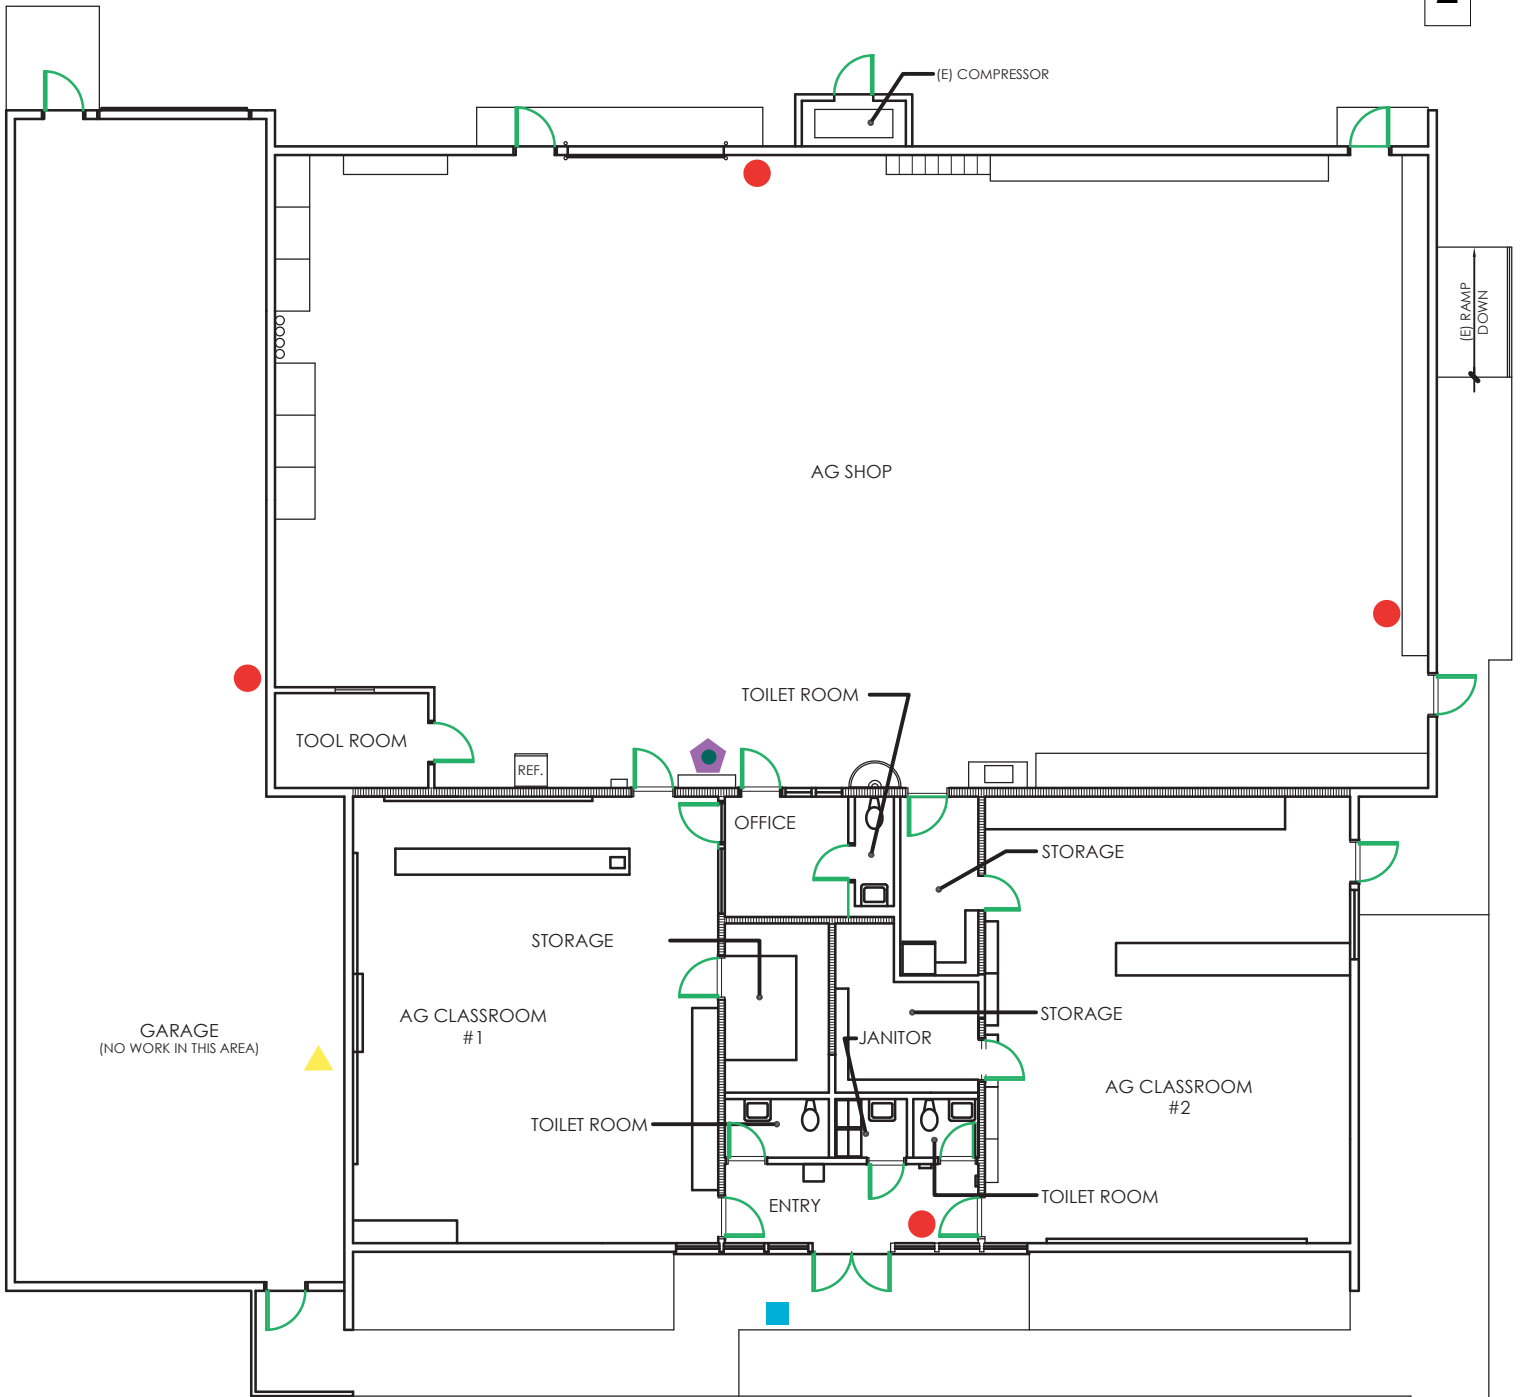

- C Classroom
- Fence
- █ Exit/Door
- Fire Extinguisher
- █ Security Alarm Panel
- Water Shut Off
- ▲ Gas Shut Off
- ⬠ Main Electrical Shut Off

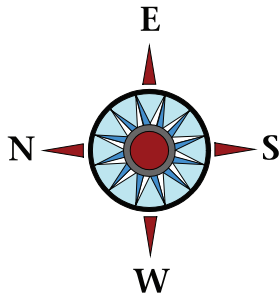



AGRICULTURE BUILDING
 FORTUNA UNION HIGH SCHOOL
 FORTUNA UNION HIGH SCHOOL DISTRICT
 379 12TH STREET
 FORTUNA, HUMBOLDT COUNTY, CALIFORNIA

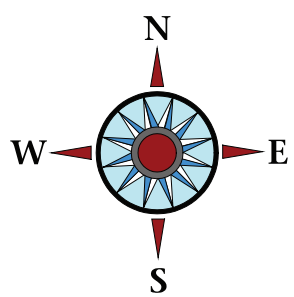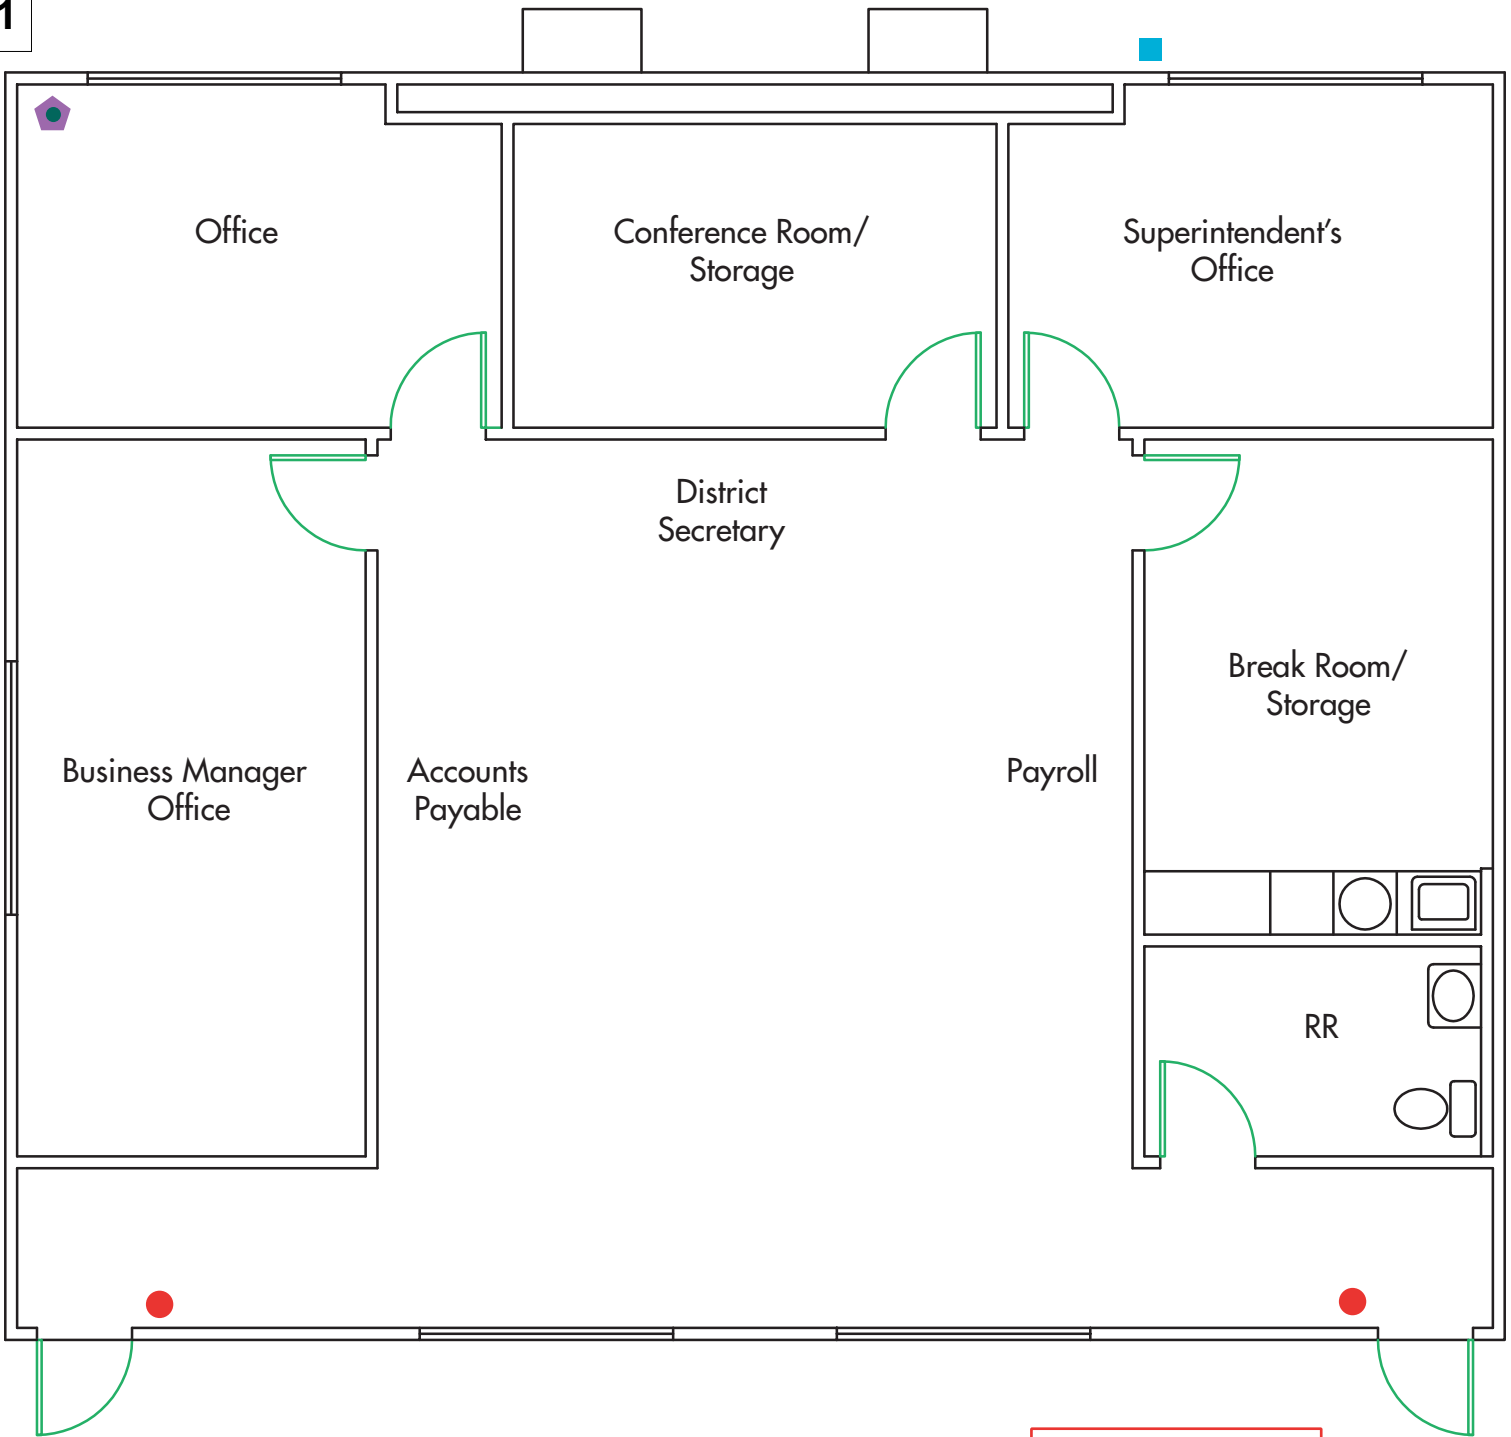



- C Classroom
- - - Fence
- Exit/Door
- Fire Extinguisher
- Security Alarm Panel
- Water Shut Off
- ▲ Gas Shut Off
- Main Electrical Shut Off

DISTRICT OFFICE / HEALTHY START
FORTUNA UNION HIGH SCHOOL
 FORTUNA UNION HIGH SCHOOL DISTRICT
 379 12TH STREET
 FORTUNA, HUMBOLDT COUNTY, CALIFORNIA

- C Classroom
- Fence
- █ Exit/Door
- Fire Extinguisher
- █ Security Alarm Panel
- █ Water Shut Off
- ▲ Gas Shut Off
- ◆ Main Electrical Shut Off

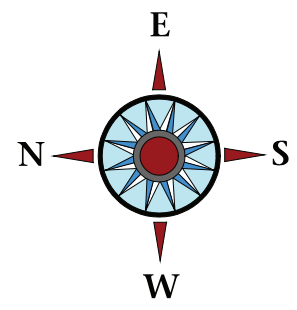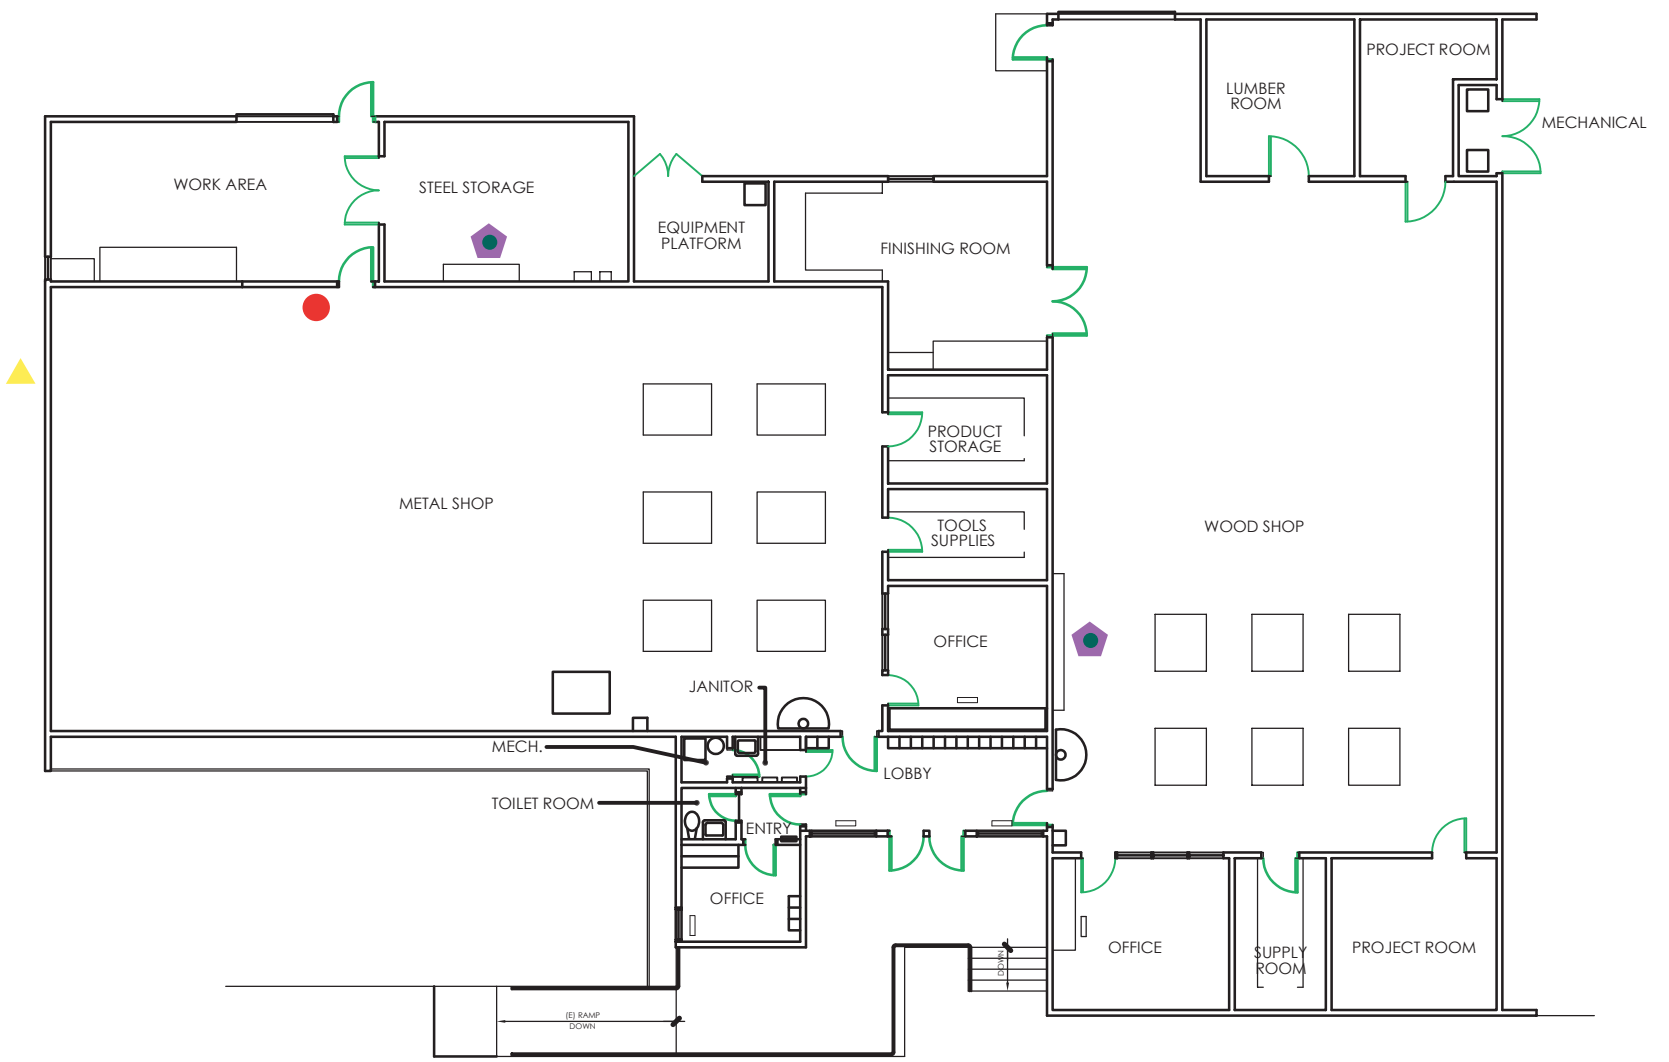


INDUSTRIAL ARTS
FORTUNA UNION HIGH SCHOOL
FORTUNA UNION HIGH SCHOOL DISTRICT
 379 12TH STREET
 FORTUNA, HUMBOLDT COUNTY, CALIFORNIA

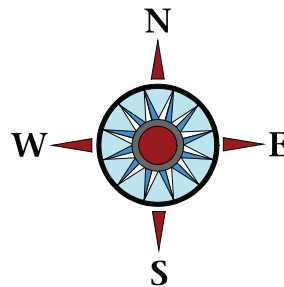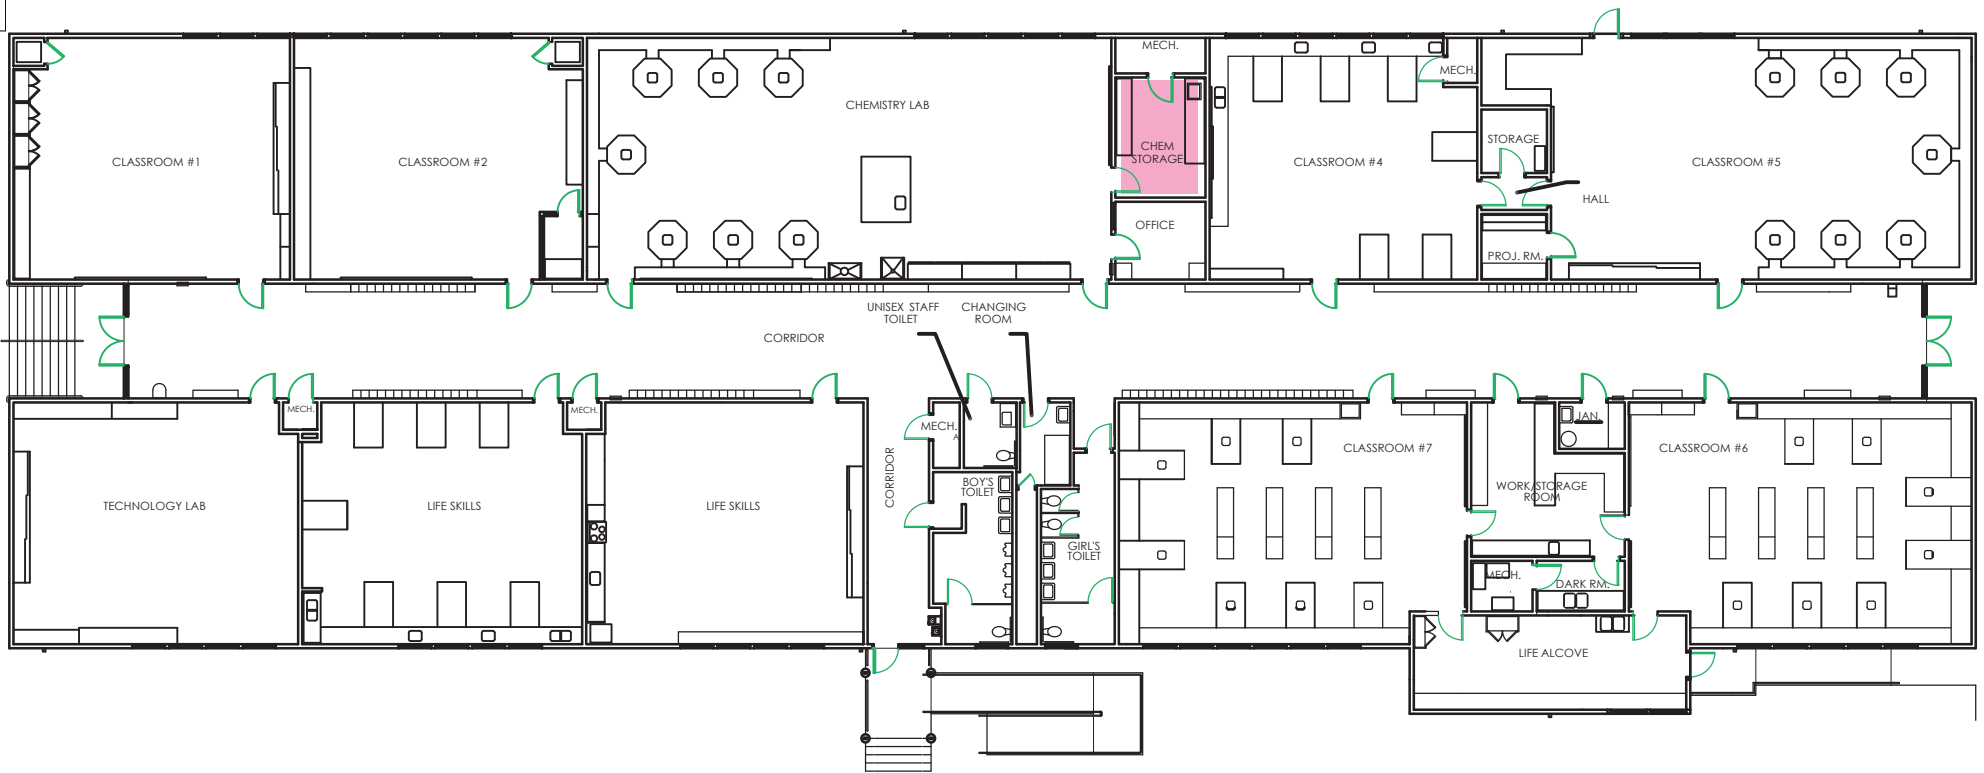


- C Classroom
- Fence
- █ Exit/Door
- Fire Extinguisher
- █ Security Alarm Panel
- █ Water Shut Off
- ▲ Gas Shut Off
- ◆ Main Electrical Shut Off
- █ Chemical Lab/Storage


SCIENCE BUILDING "F"
FORTUNA UNION HIGH SCHOOL
 FORTUNA UNION HIGH SCHOOL DISTRICT
 379 12TH STREET
 FORTUNA, HUMBOLDT COUNTY, CALIFORNIA

- Classroom
- Fence
- █ Exit/Door
- Fire Extinguisher
- █ Security Alarm Panel
- Water Shut Off
- ▲ Gas Shut Off
- ◆ Main Electrical Shut

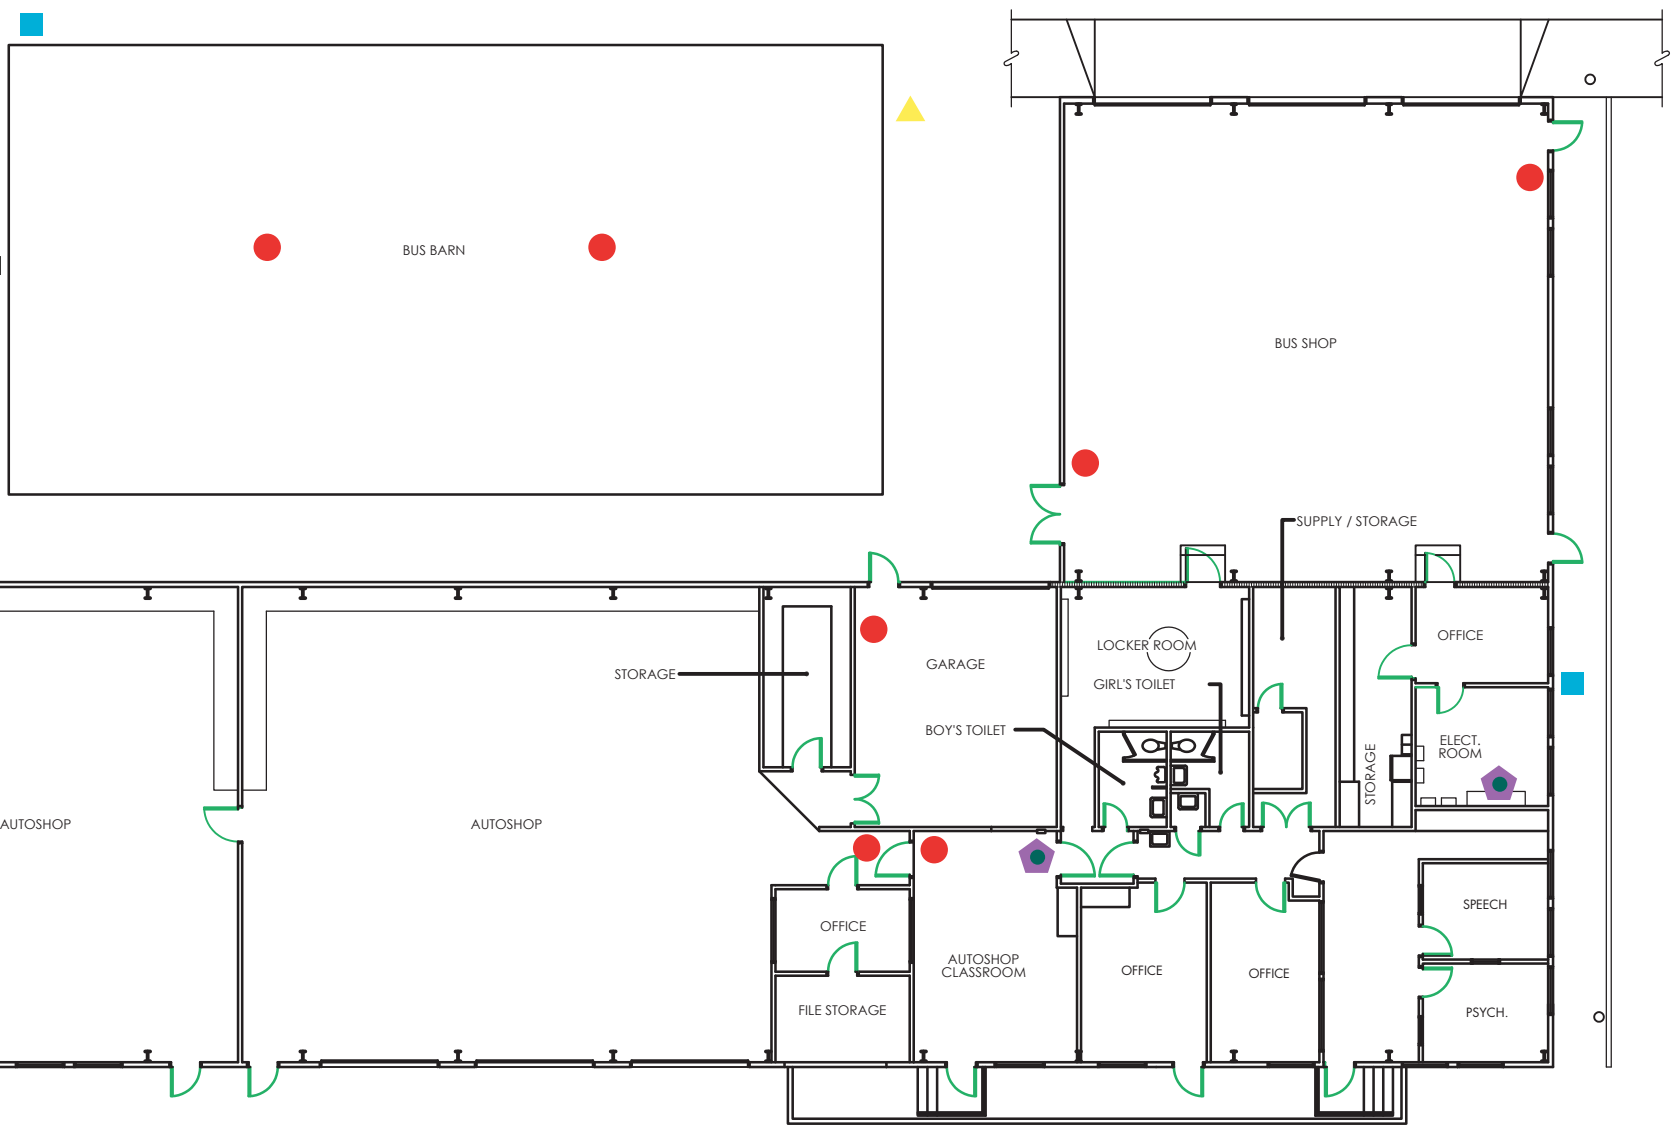


AUTOSHOP BUILDING
FORTUNA UNION HIGH SCHOOL
 FORTUNA UNION HIGH SCHOOL DISTRICT
 379 12TH STREET
 FORTUNA, HUMBOLDT COUNTY, CALIFORNIA

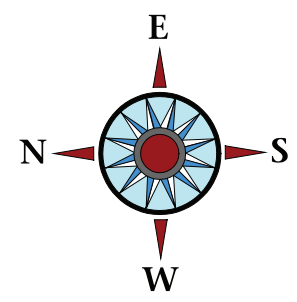

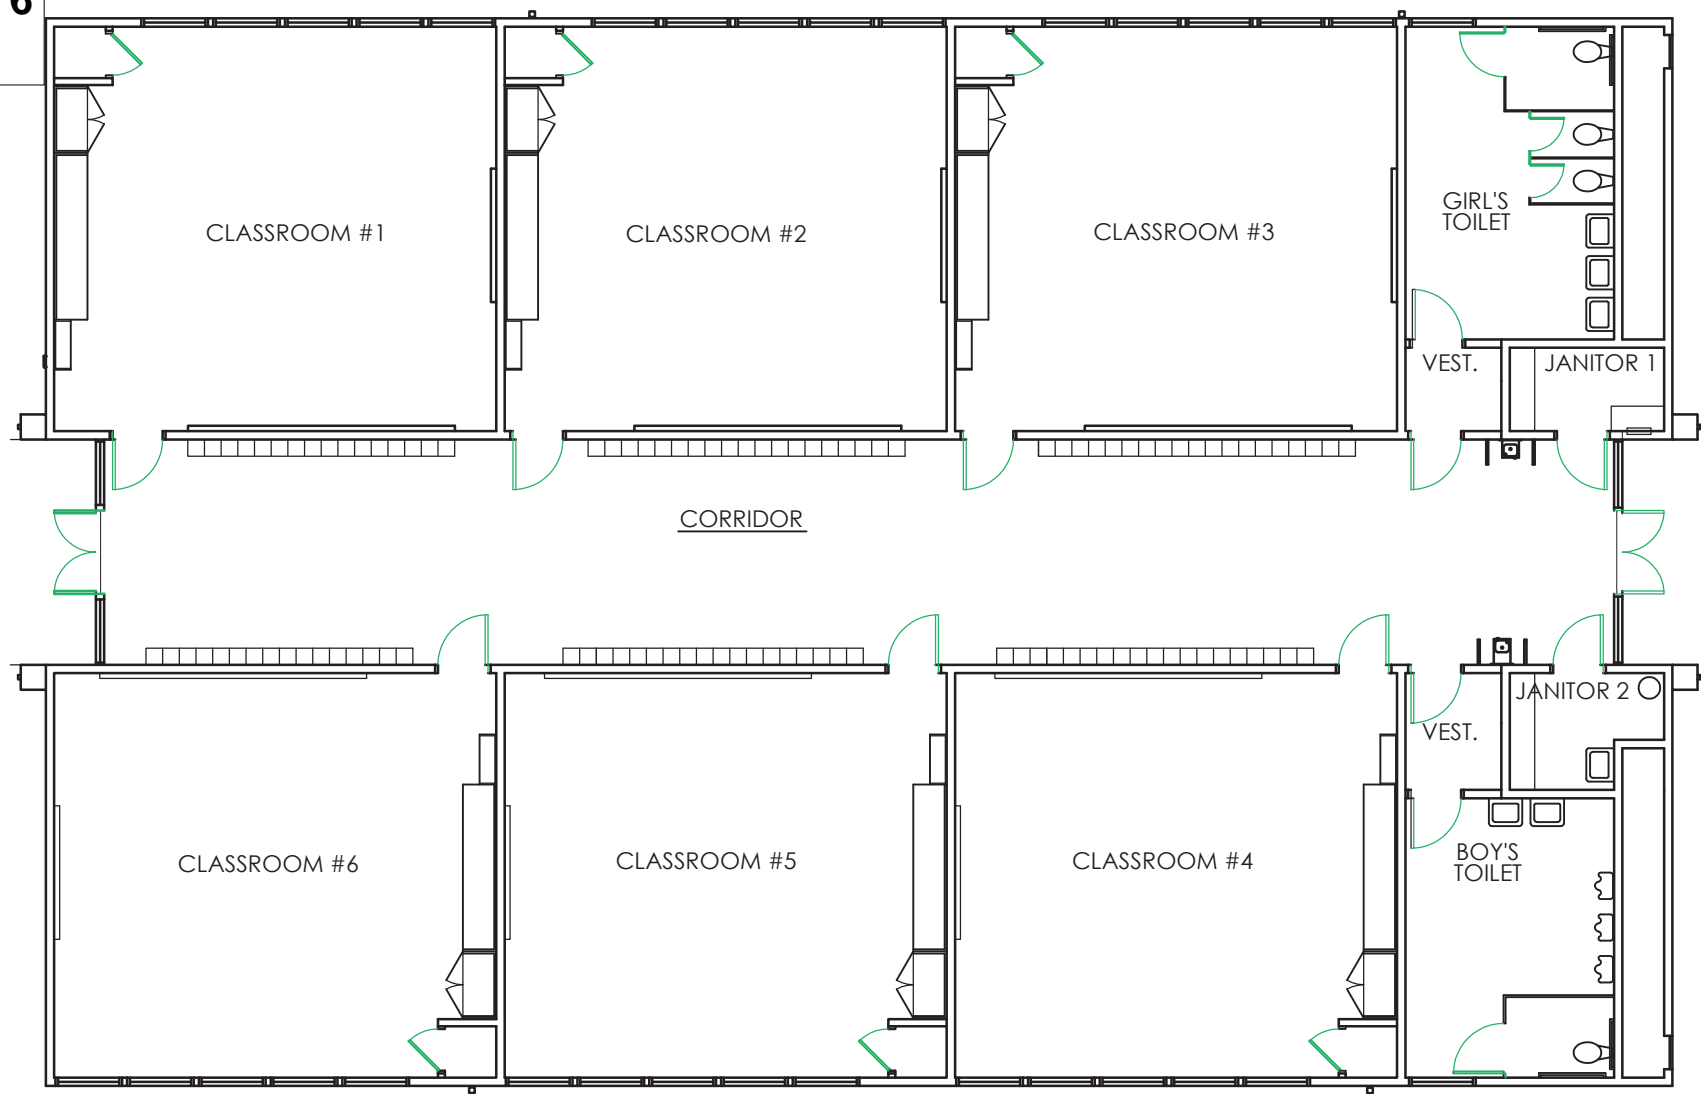


- C Classroom
- Fence
- █ Exit/Door
- Fire Extinguisher
- █ Security Alarm Panel
- █ Water Shut Off
- ▲ Gas Shut Off
- ◆ Main Electrical Shut Off

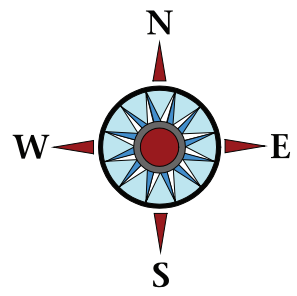


CLASSROOM BUILDING "E"
FORTUNA UNION HIGH SCHOOL
 FORTUNA UNION HIGH SCHOOL DISTRICT


379 12TH STREET
 FORTUNA, HUMBOLDT COUNTY, CALIFORNIA

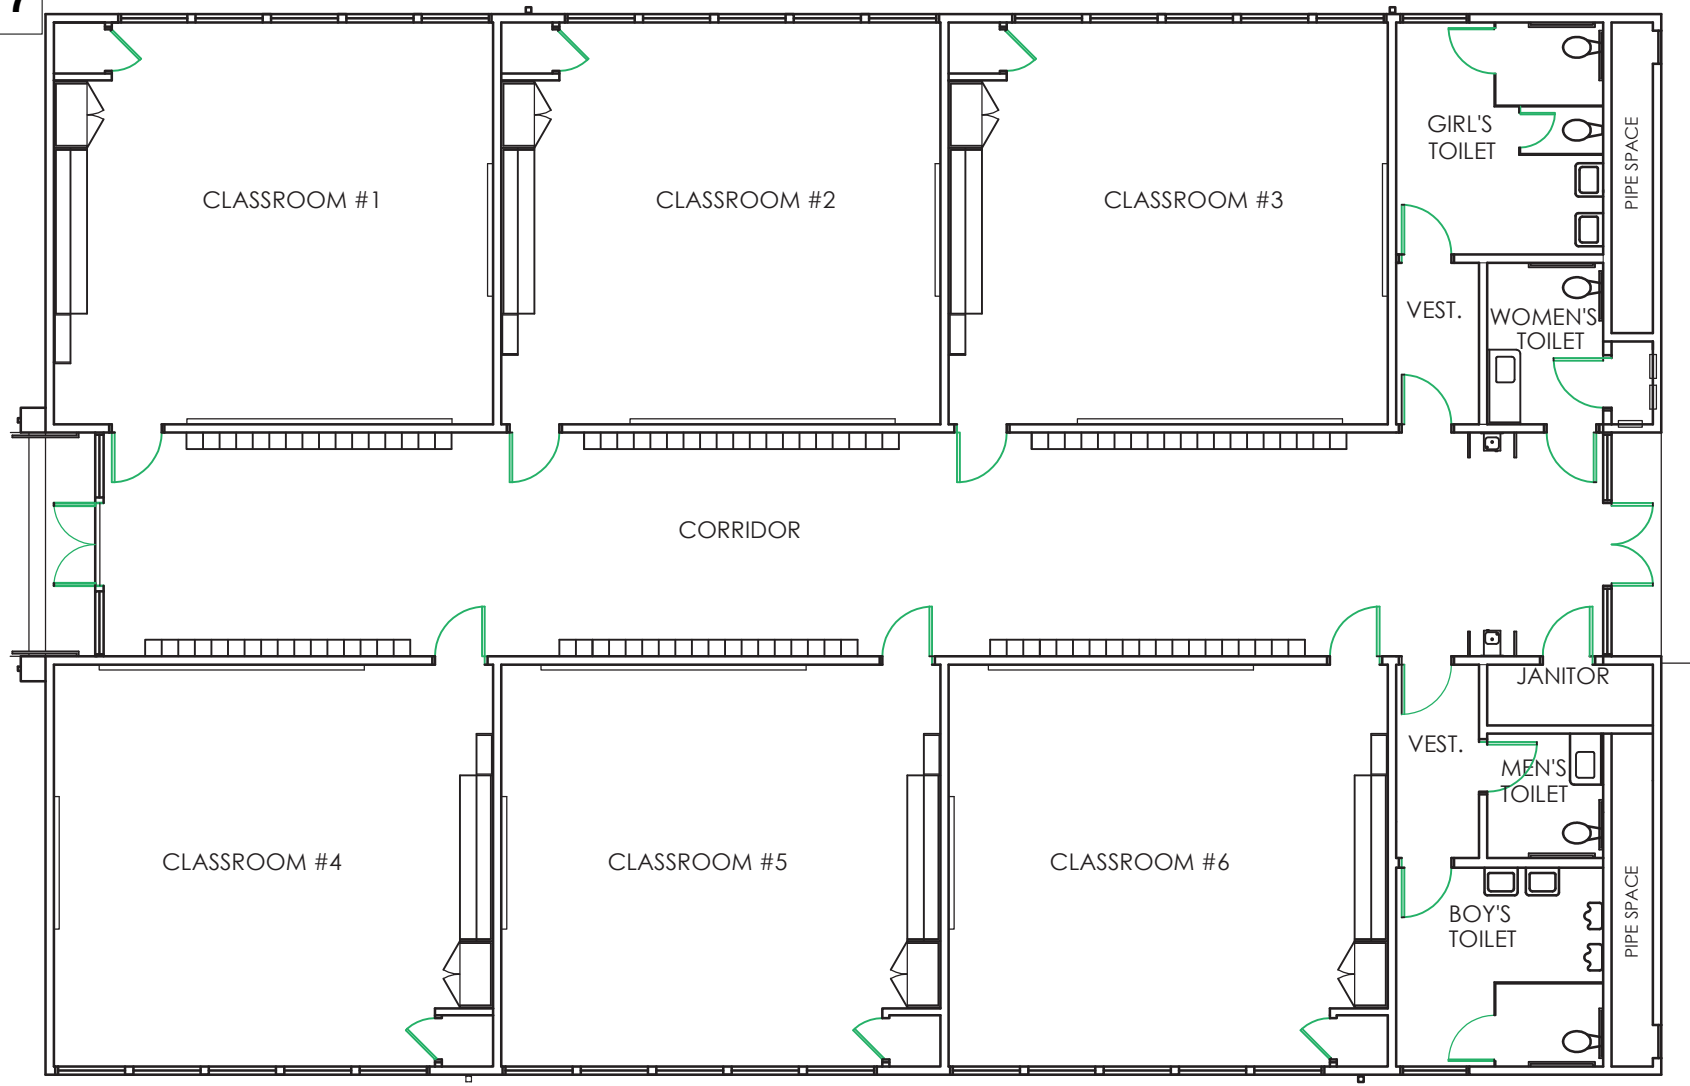


- C Classroom
- - - Fence
- Exit/Door
- Fire Extinguisher
- Security Alarm Panel
- Water Shut Off
- ▲ Gas Shut Off
- ◆ Main Electrical Shut Off

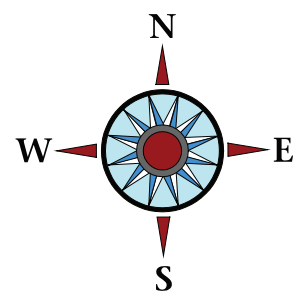


CLASSROOM BUILDING "D"
FORTUNA UNION HIGH SCHOOL
 FORTUNA UNION HIGH SCHOOL DISTRICT
 379 12TH STREET
 FORTUNA, HUMBOLDT COUNTY, CALIFORNIA

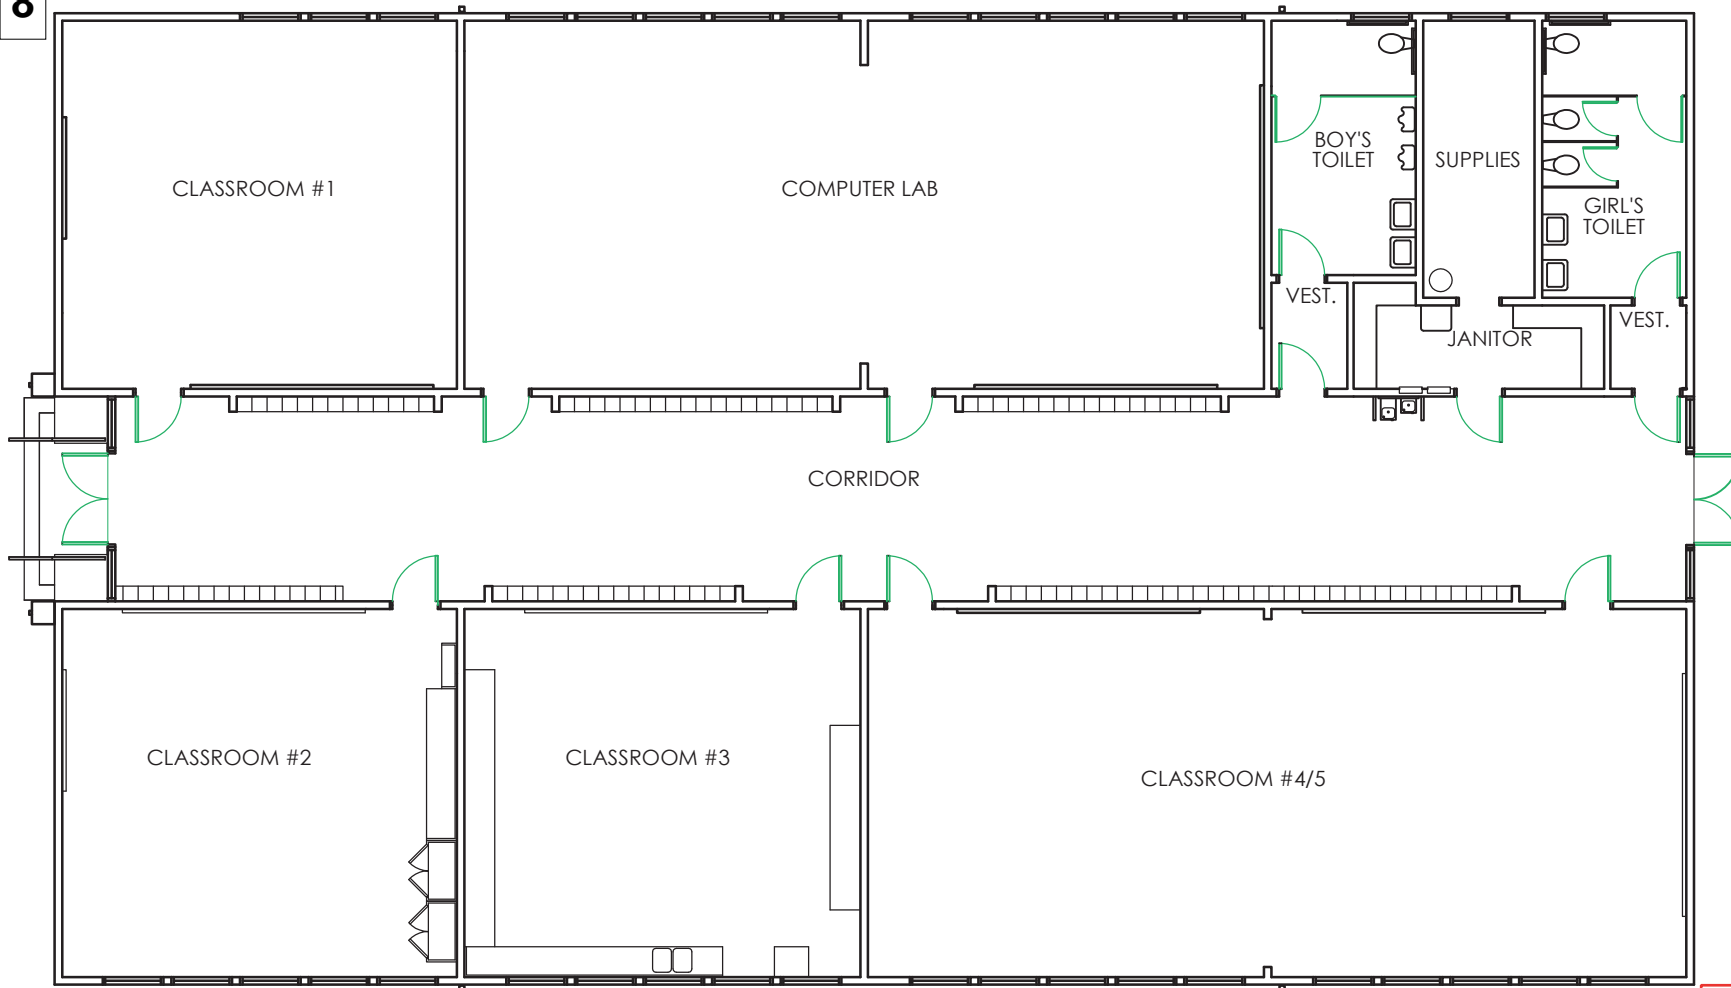


CLASSROOM BUILDING "C"
FORTUNA UNION HIGH SCHOOL
 FORTUNA UNION HIGH SCHOOL DISTRICT
 379 12TH STREET
 FORTUNA, HUMBOLDT COUNTY, CALIFORNIA


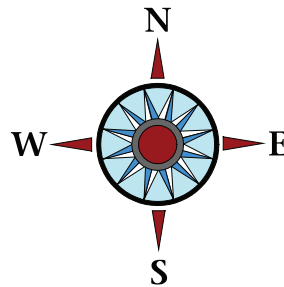


- C Classroom
- Fence
- Exit/Door
- Fire Extinguisher
- Security Alarm Panel
- Water Shut Off
- ▲ Gas Shut Off
- ◆ Main Electrical Shut

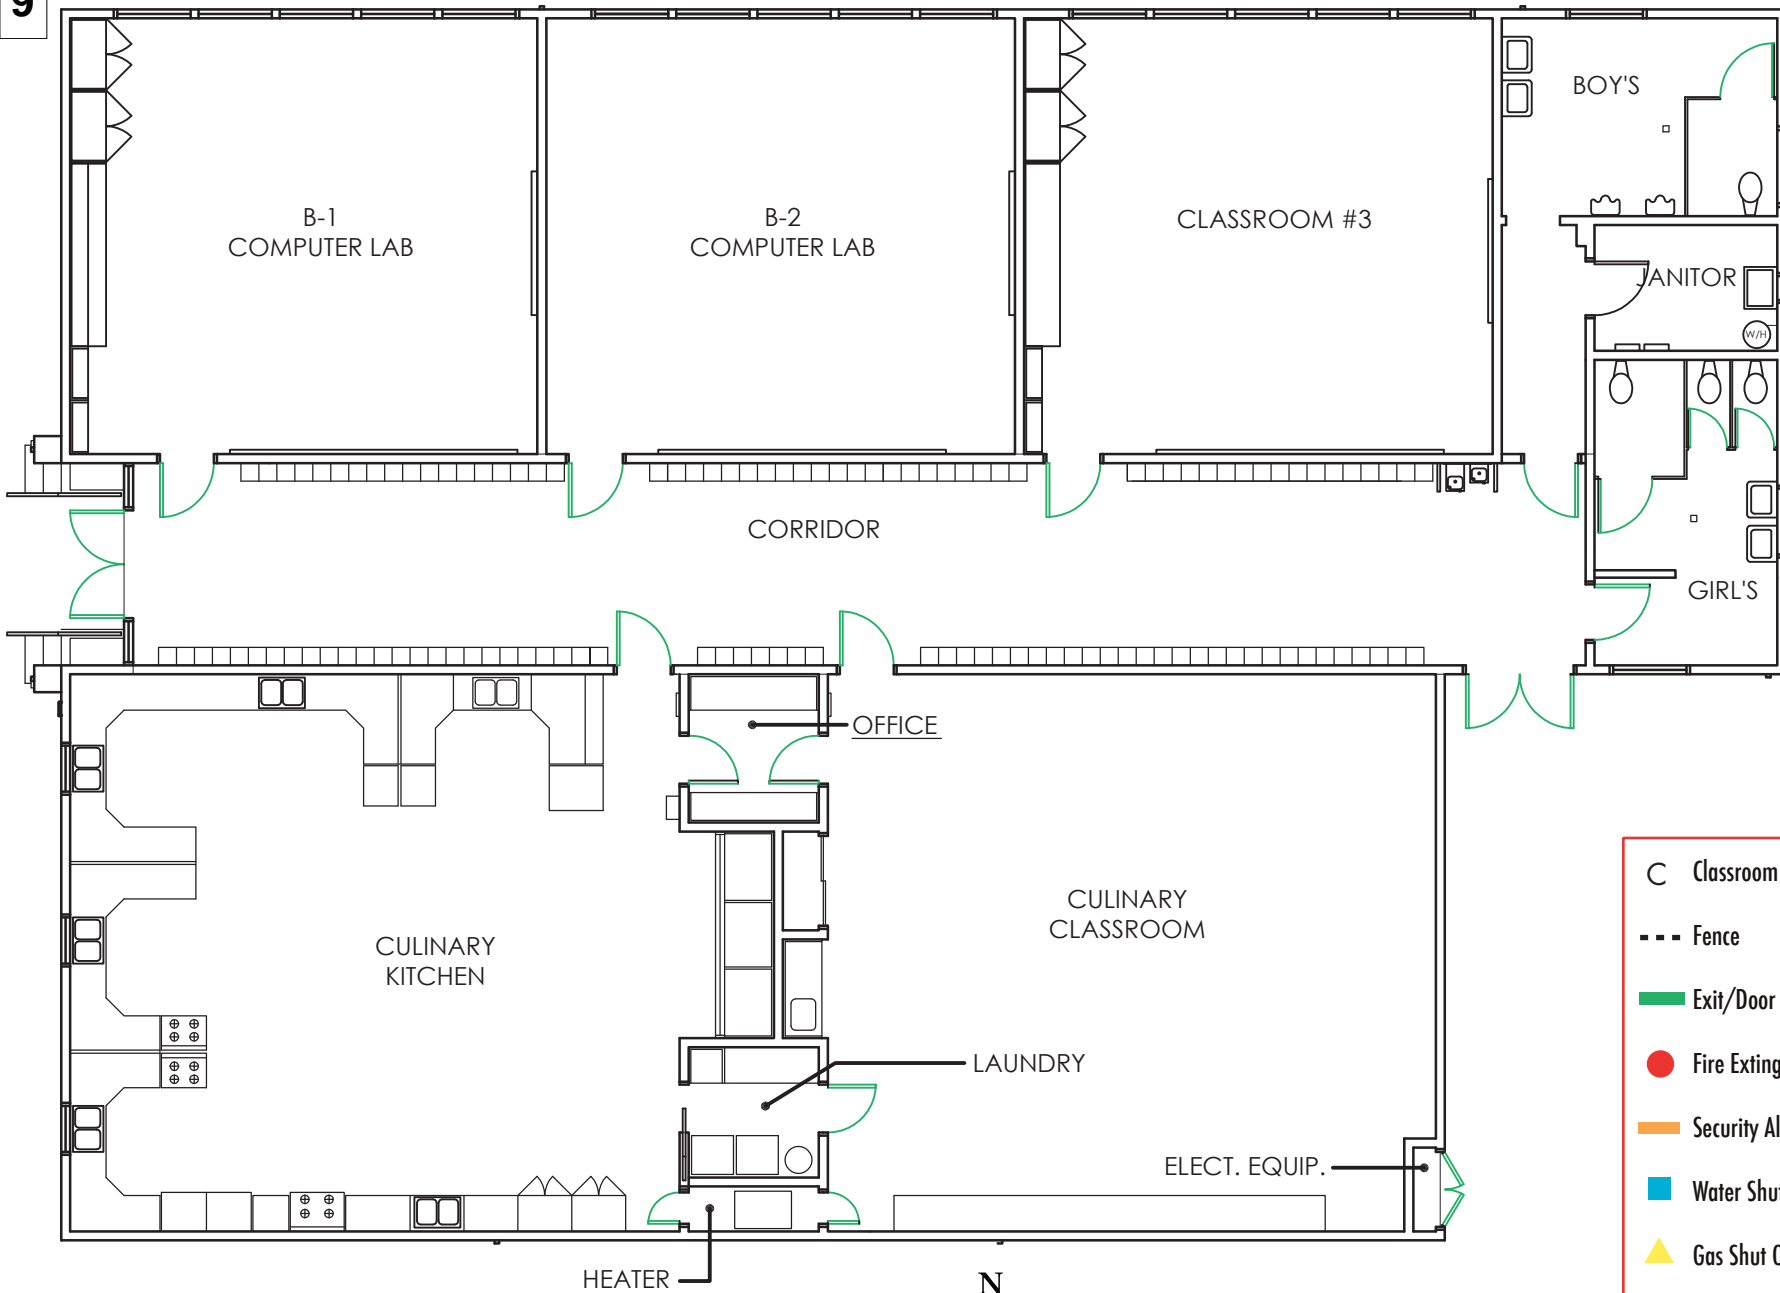

CLASSROOM BUILDING "B"
FORTUNA UNION HIGH SCHOOL
 FORTUNA UNION HIGH SCHOOL DISTRICT
 379 12TH STREET
 FORTUNA, HUMBOLDT COUNTY, CALIFORNIA

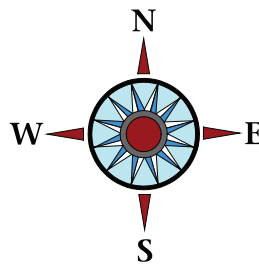

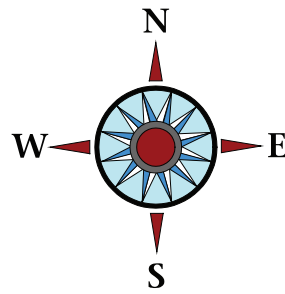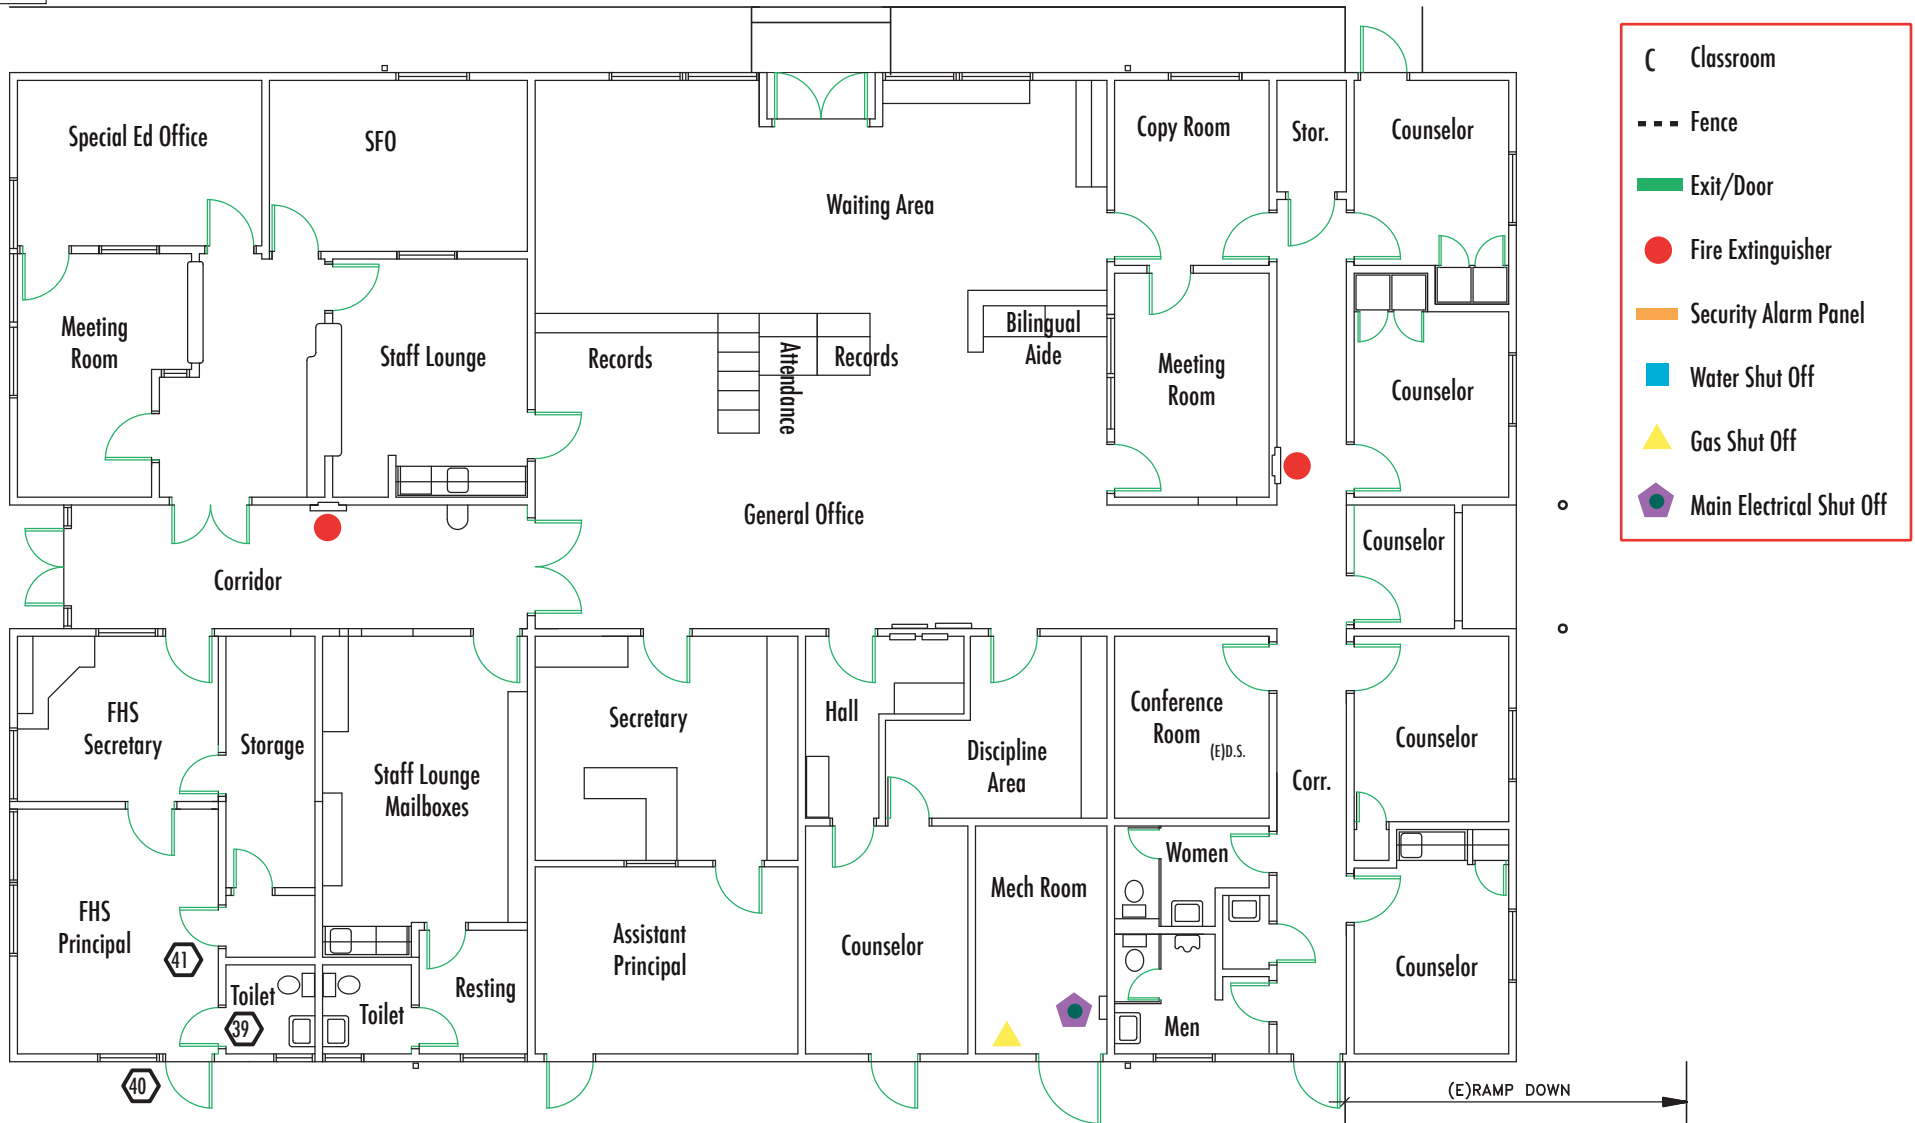

ADMINISTRATION BUILDING
FORTUNA UNION HIGH SCHOOL
 FORTUNA UNION HIGH SCHOOL DISTRICT
 379 12TH STREET
 FORTUNA, HUMBOLDT COUNTY, CALIFORNIA

COMMUNICATIVE ARTS BUILDING "J"



FORTUNA UNION HIGH SCHOOL



FORTUNA UNION HIGH SCHOOL DISTRICT

379 12TH STREET

FORTUNA, HUMBOLDT COUNTY, CALIFORNIA


- C Classroom
- Fence
- Exit/Door
- Fire Extinguisher
- Security Alarm Panel
- Water Shut Off
- ▲ Gas Shut Off
- ◆ Main Electrical Shut Off

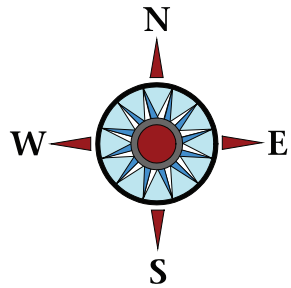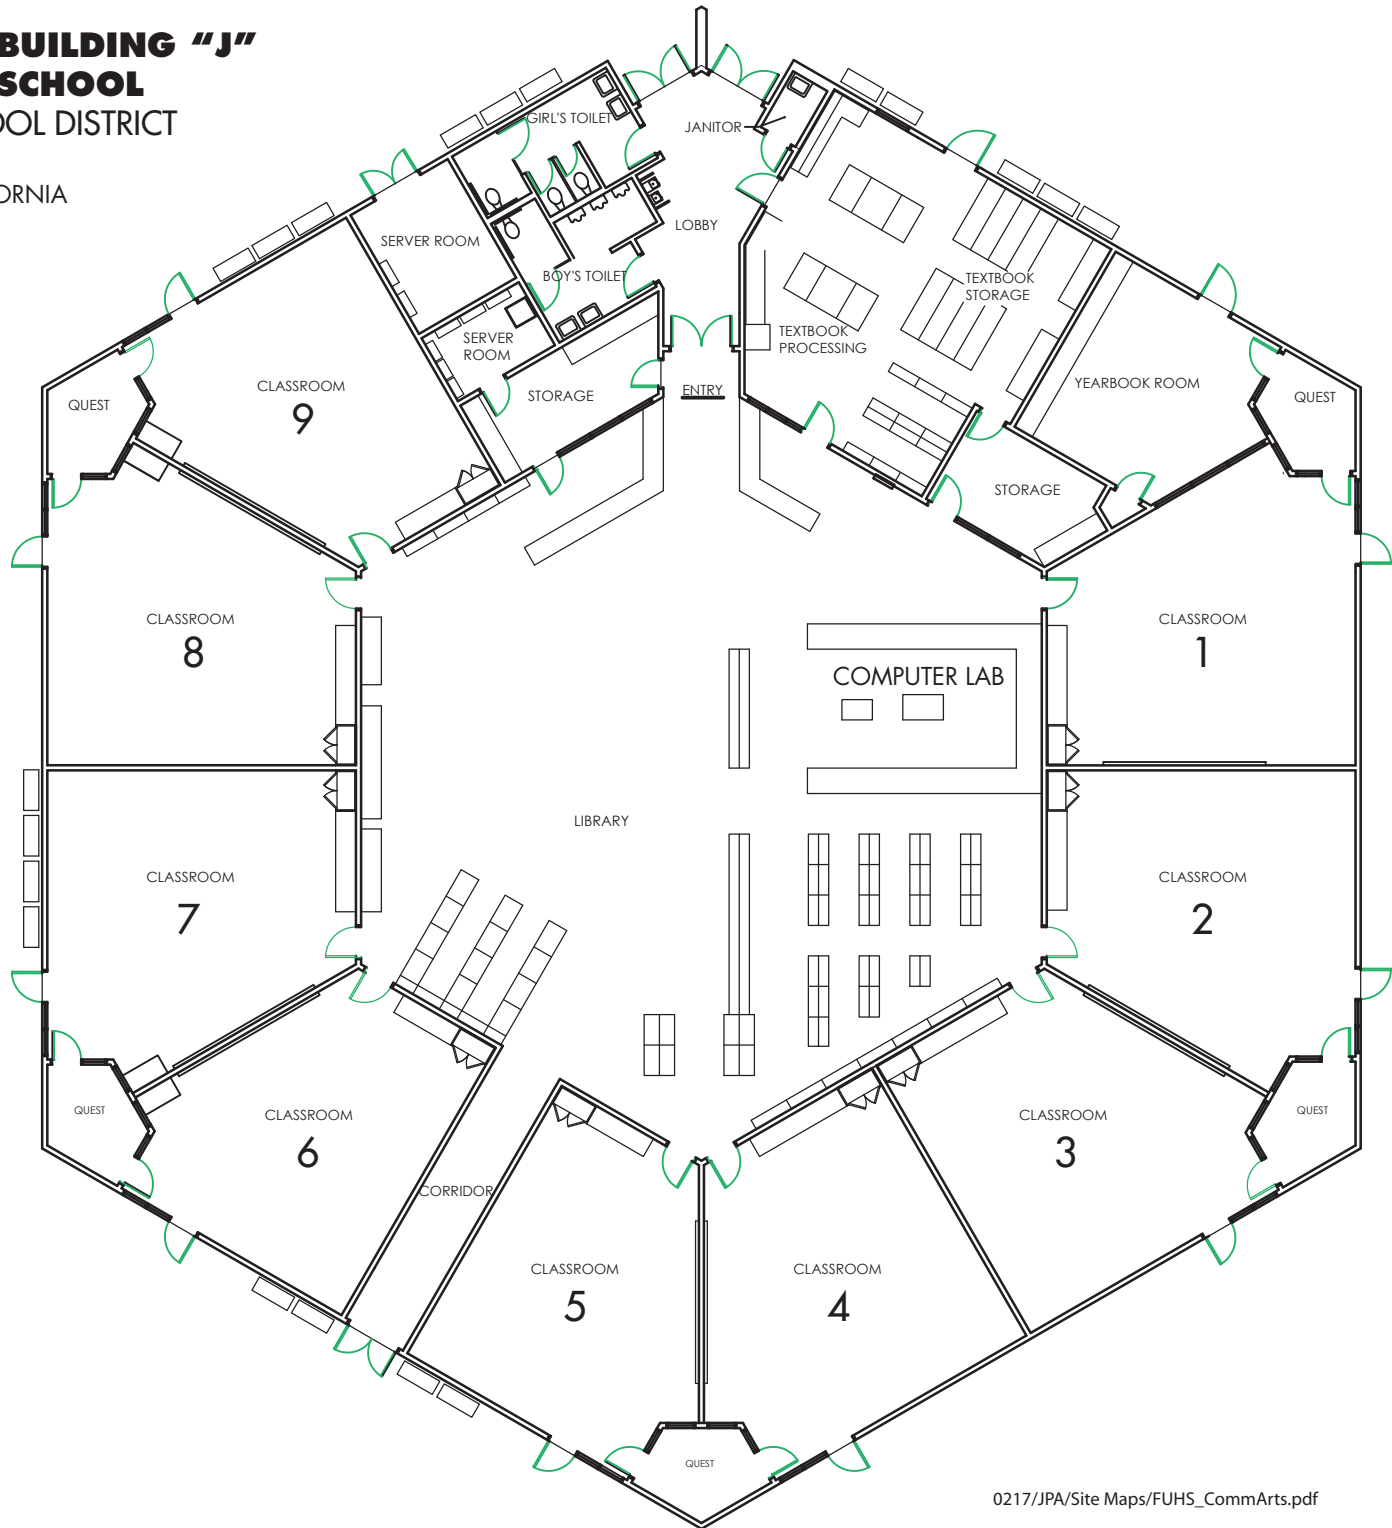

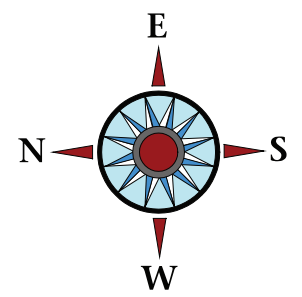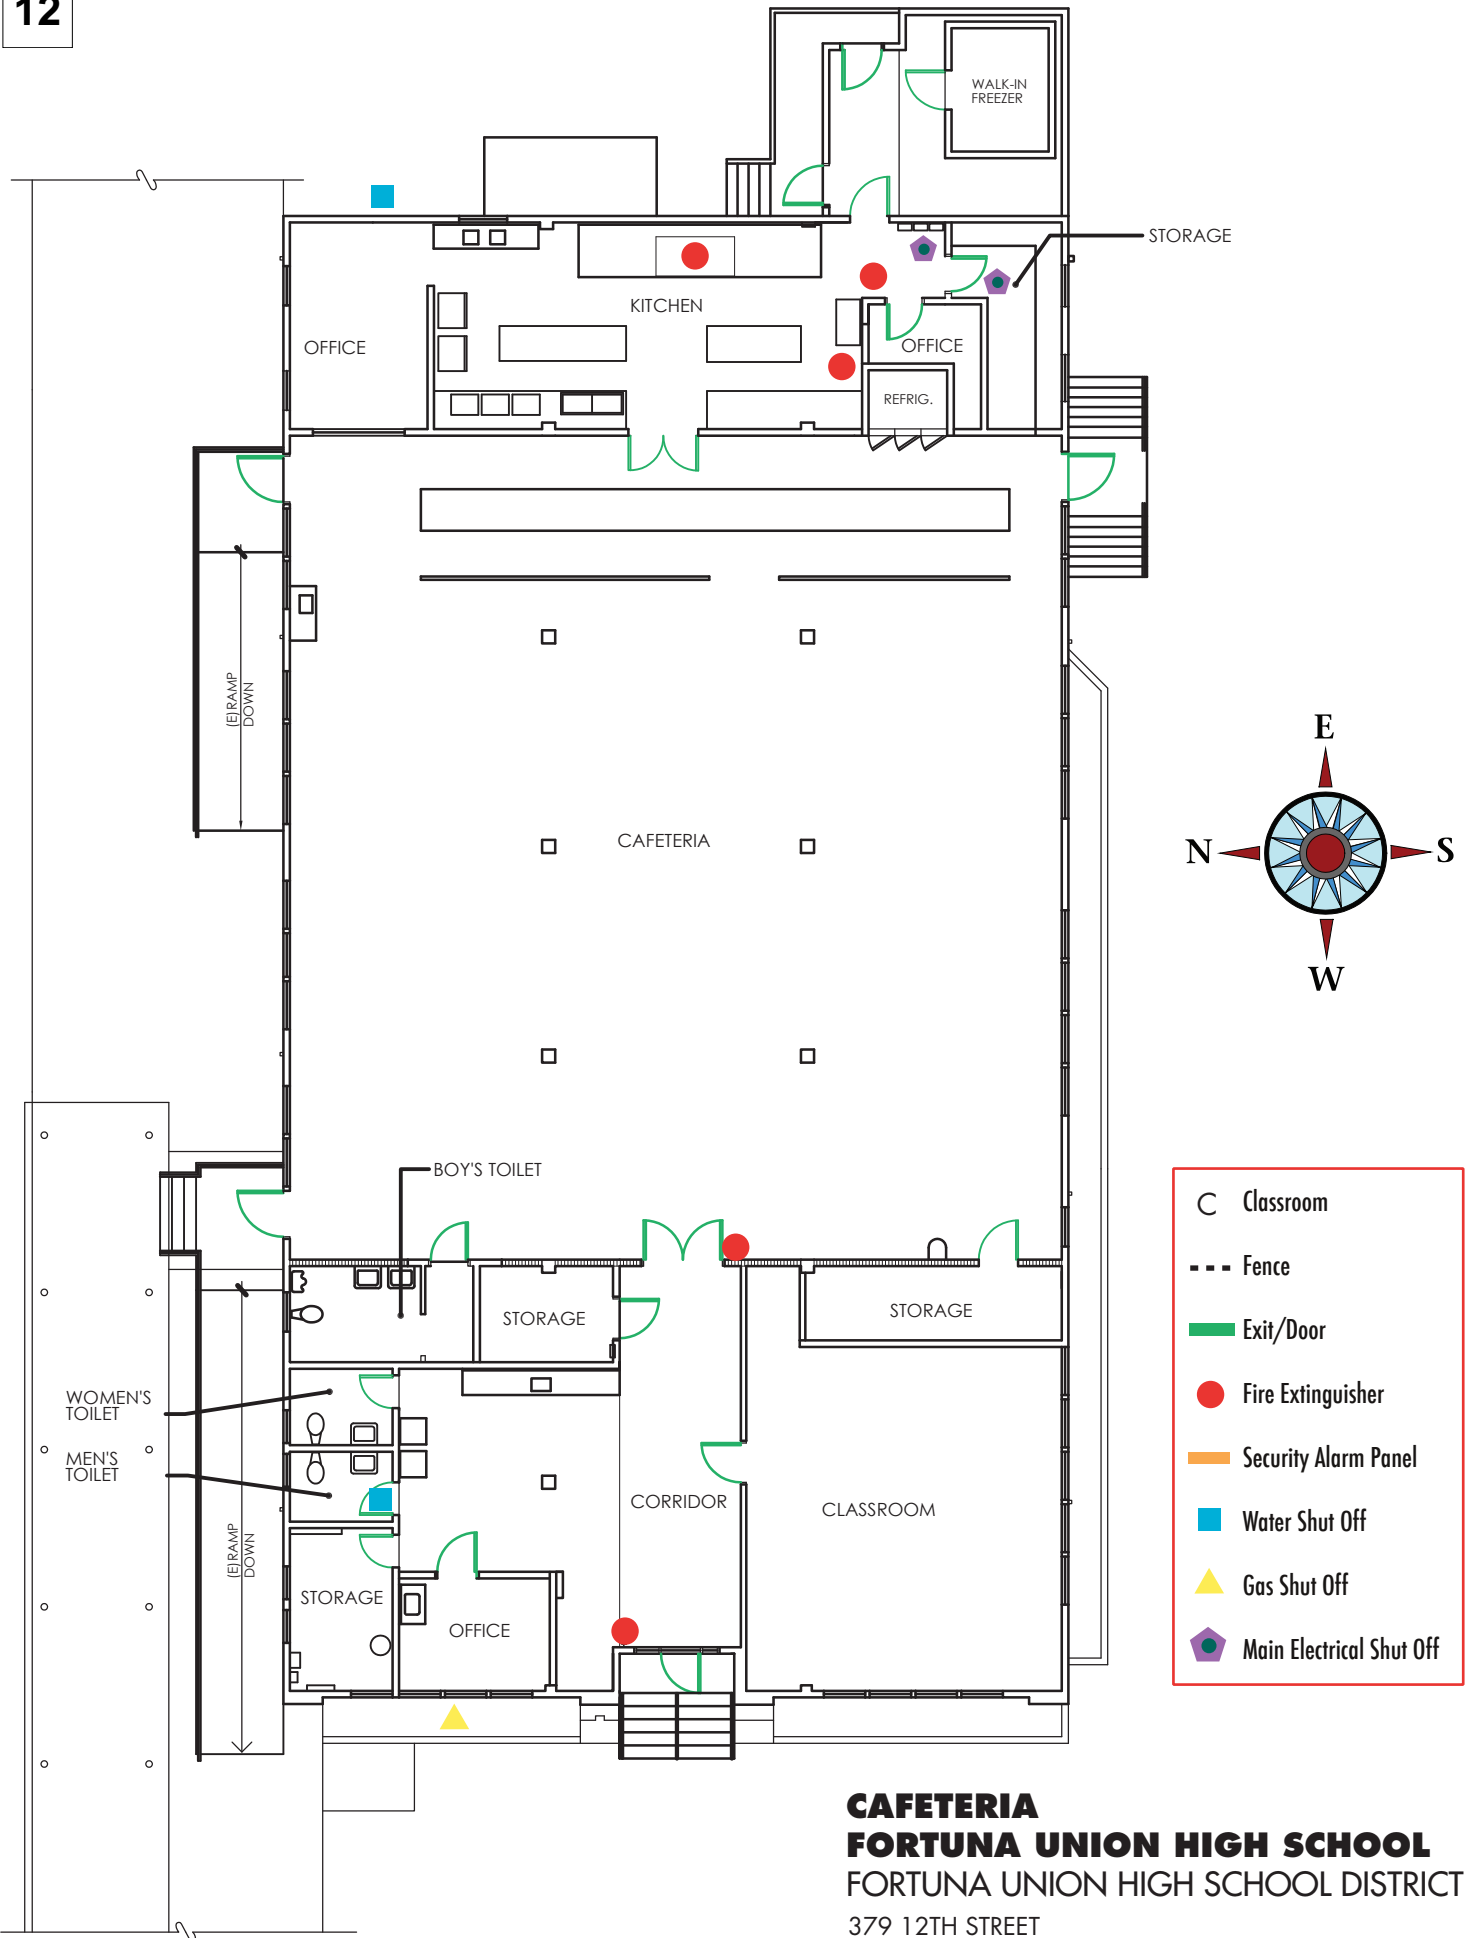

- C Classroom
- - - Fence
- Exit/Door
- Fire Extinguisher
- Security Alarm Panel
- Water Shut Off
- ▲ Gas Shut Off
- ◆ Main Electrical Shut Off

CAFETERIA
FORTUNA UNION HIGH SCHOOL
 FORTUNA UNION HIGH SCHOOL DISTRICT
 379 12TH STREET
 FORTUNA, HUMBOLDT COUNTY, CALIFORNIA

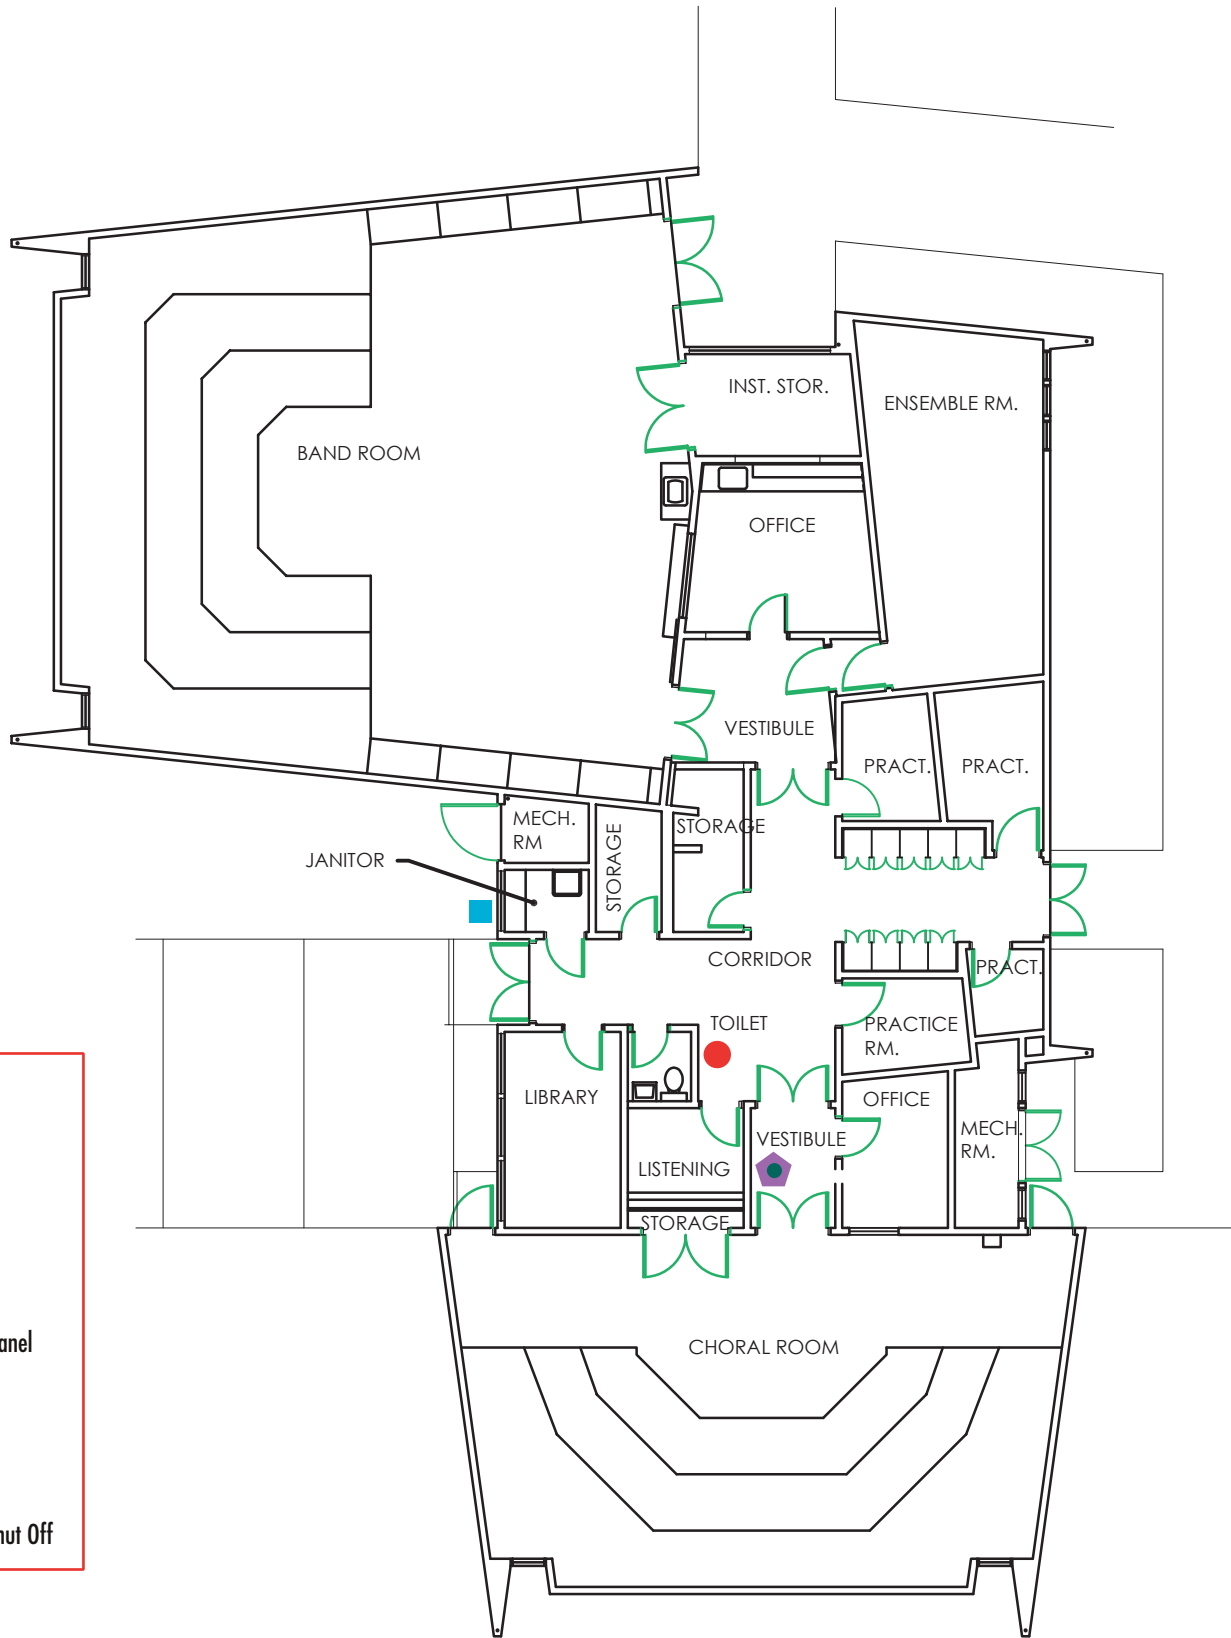

- C Classroom
- Fence
- Exit/Door
- Fire Extinguisher
- Security Alarm Panel
- Water Shut Off
- ▲ Gas Shut Off
- ⬠ Main Electrical Shut Off

MUSIC BUILDING
 FORTUNA UNION HIGH SCHOOL
 FORTUNA UNION HIGH SCHOOL DISTRICT

379 12TH STREET
 FORTUNA, HUMBOLDT COUNTY, CALIFORNIA

